


TAB Associates
 The Architectural Balance
 0050 Edwards Village Blvd.
 Suite 210
 Edwards, CO 8142
 (970) 766-1470
 fax: (970) 766-4471
 email: tab@tab.net
 www.tab.net


Chief Engineer
 Alpine Engineering
 970 926-3373
 Structural Engineer
 KLS&A
 970 927-5174
 Mechanical Engineer
 REG
 970 349 1216
 Electrical Engineer

Seal


Dillon Valley Vistas
19 Straight Creek Dr
 Dillon, Summit County CO

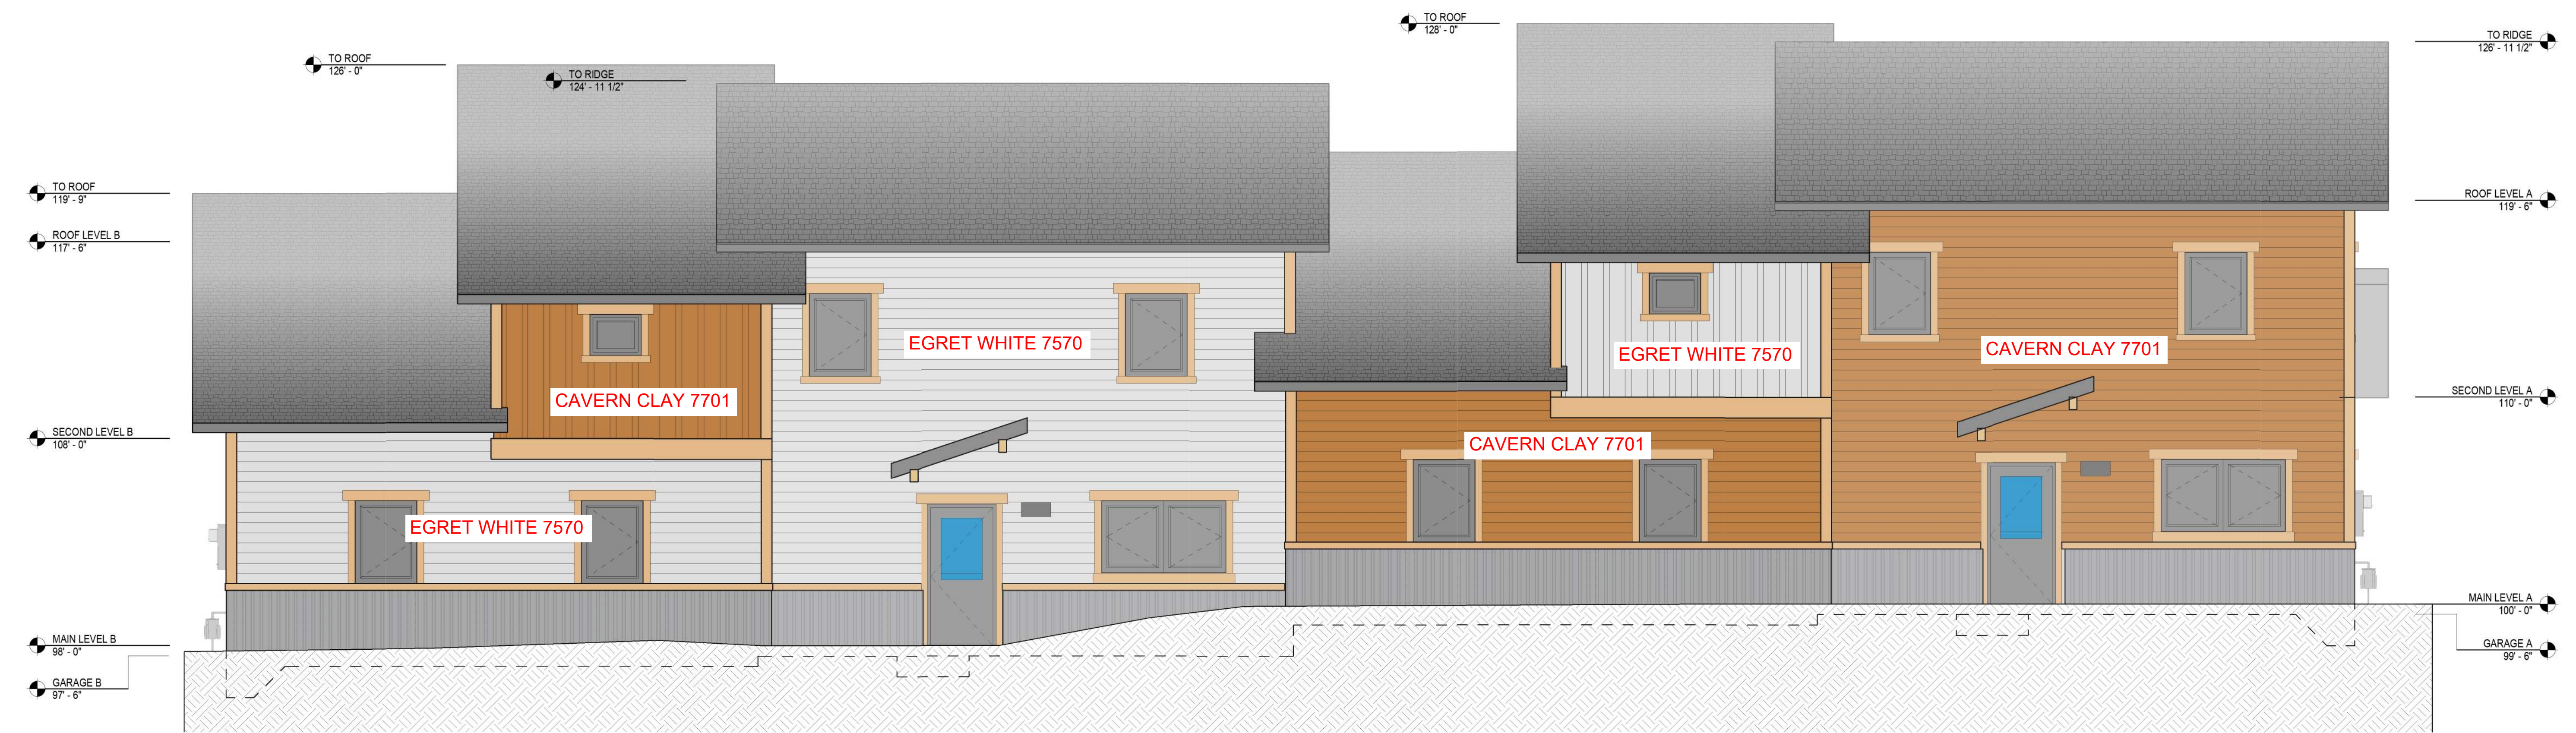


1 NORTH ELEVATION
 A3.1 1/4" = 1'-0"

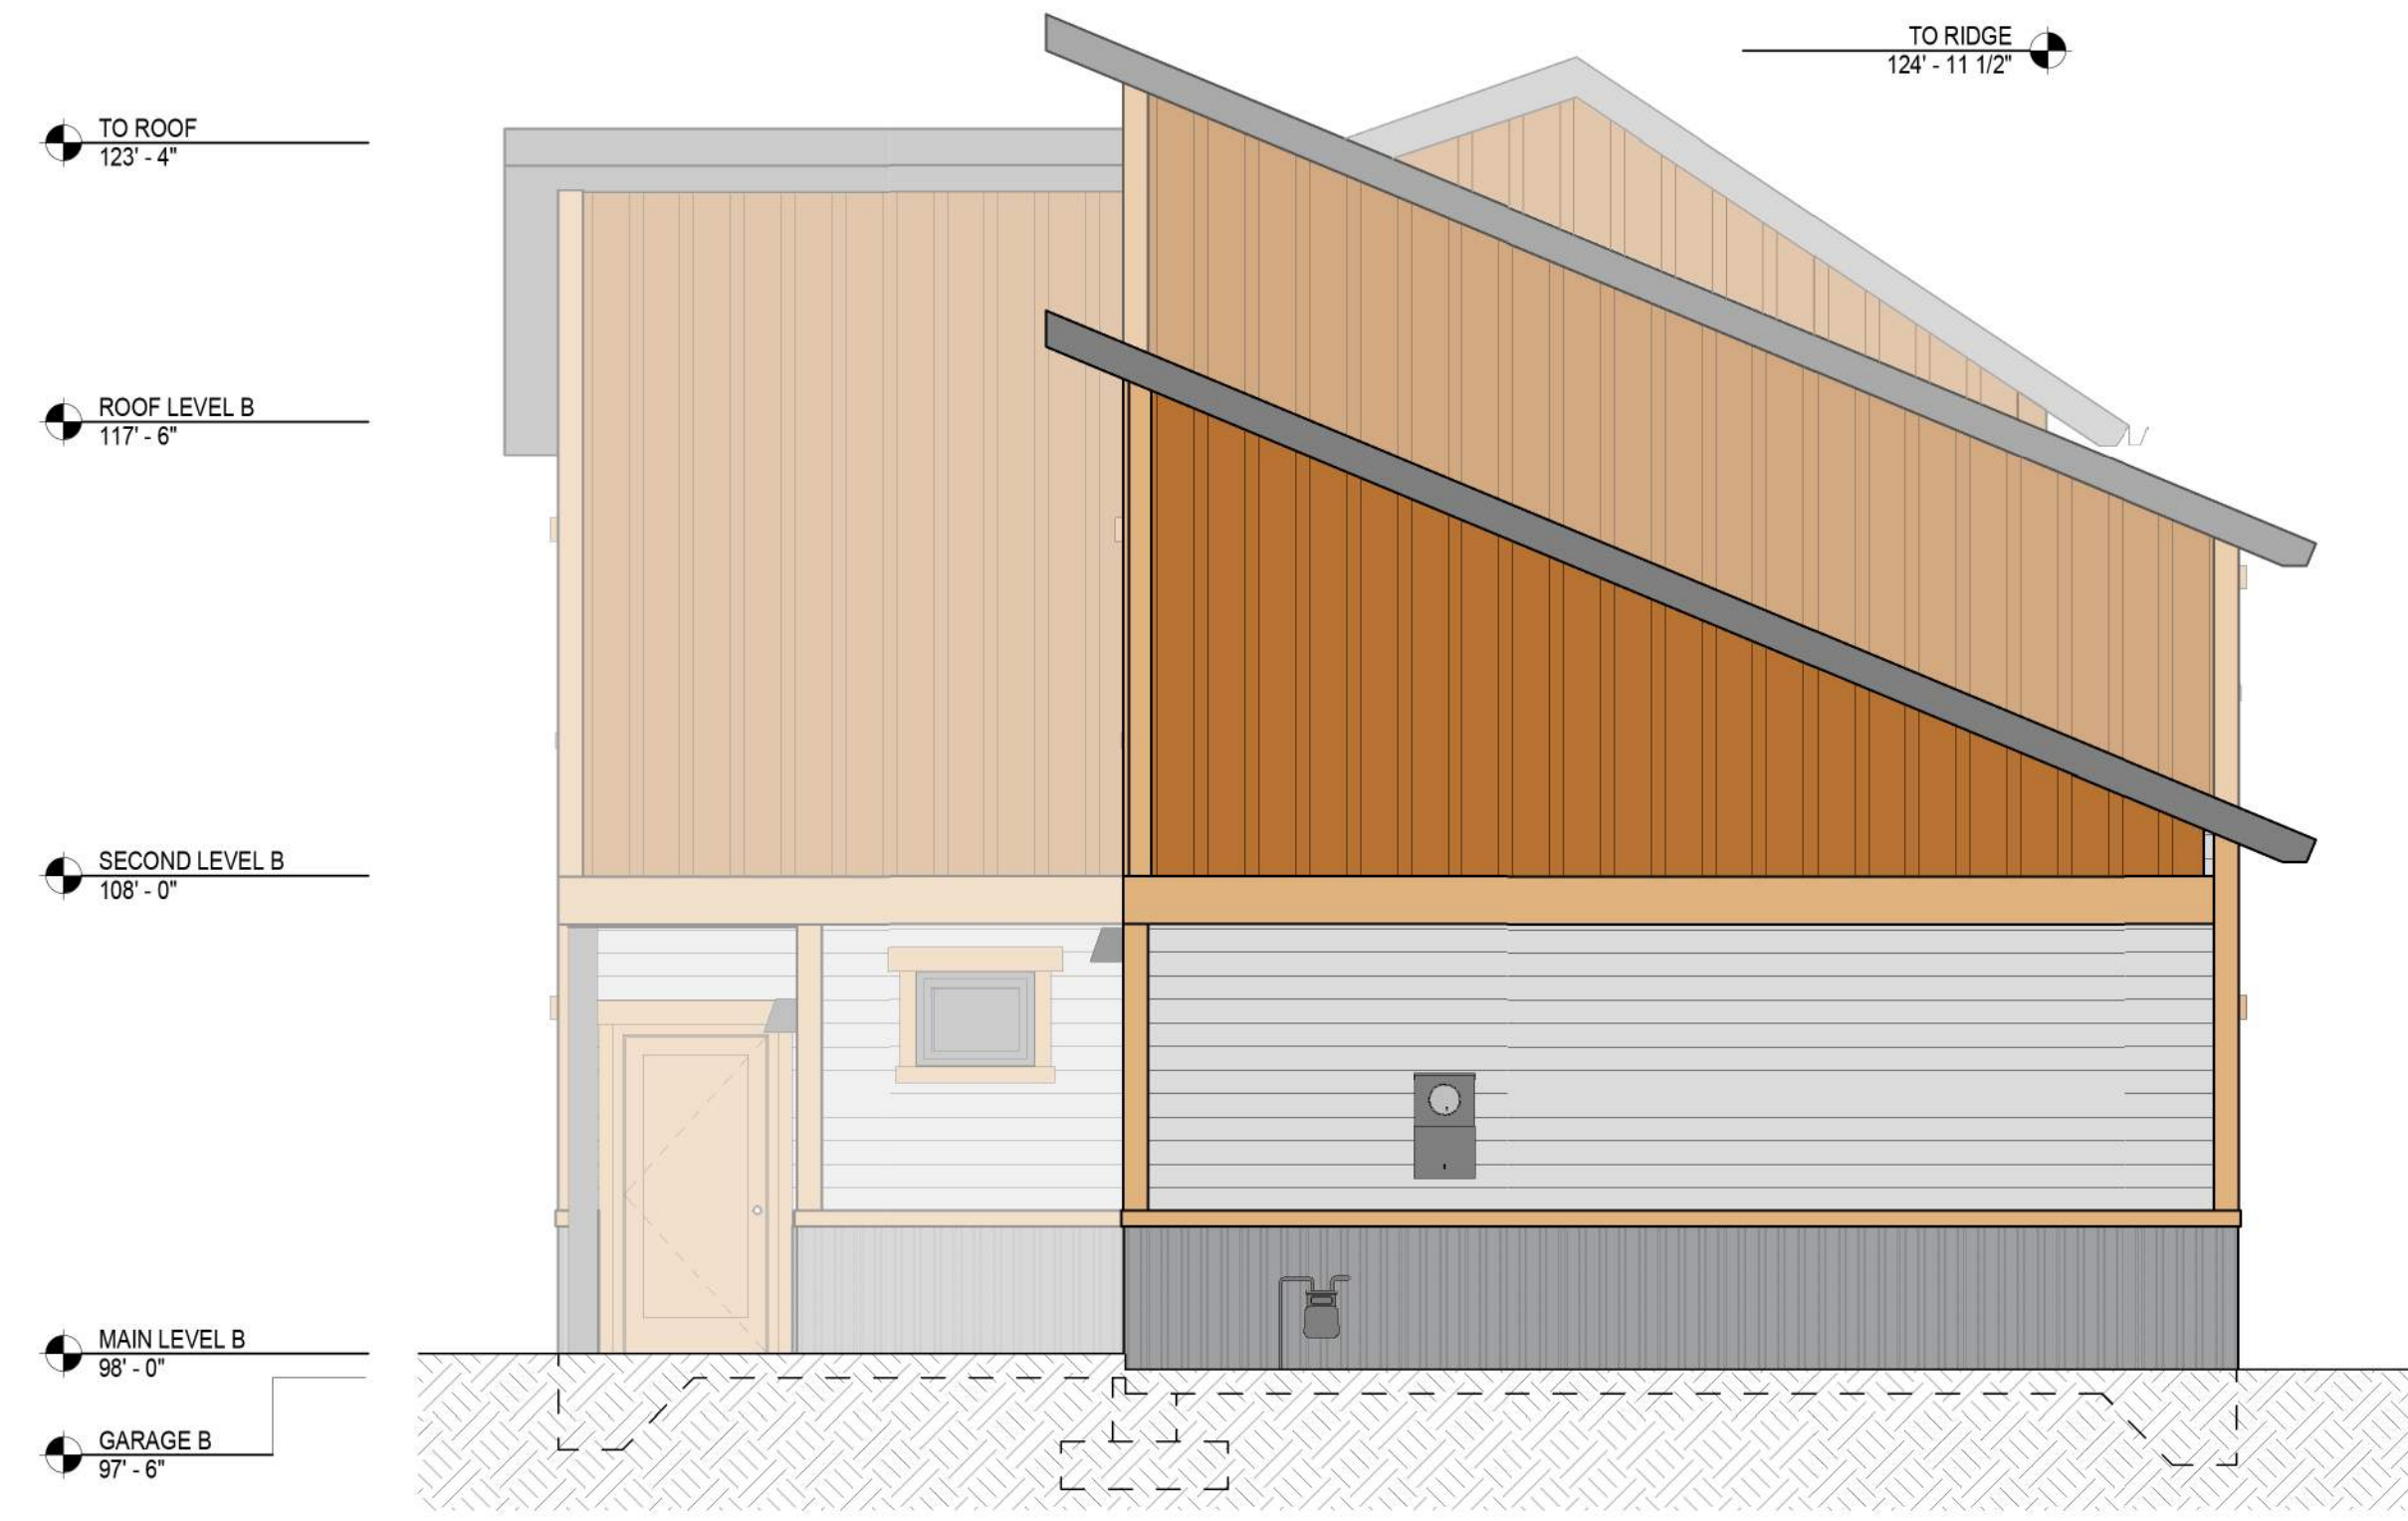

2 EAST ELEVATION
 A3.1 1/4" = 1'-0"

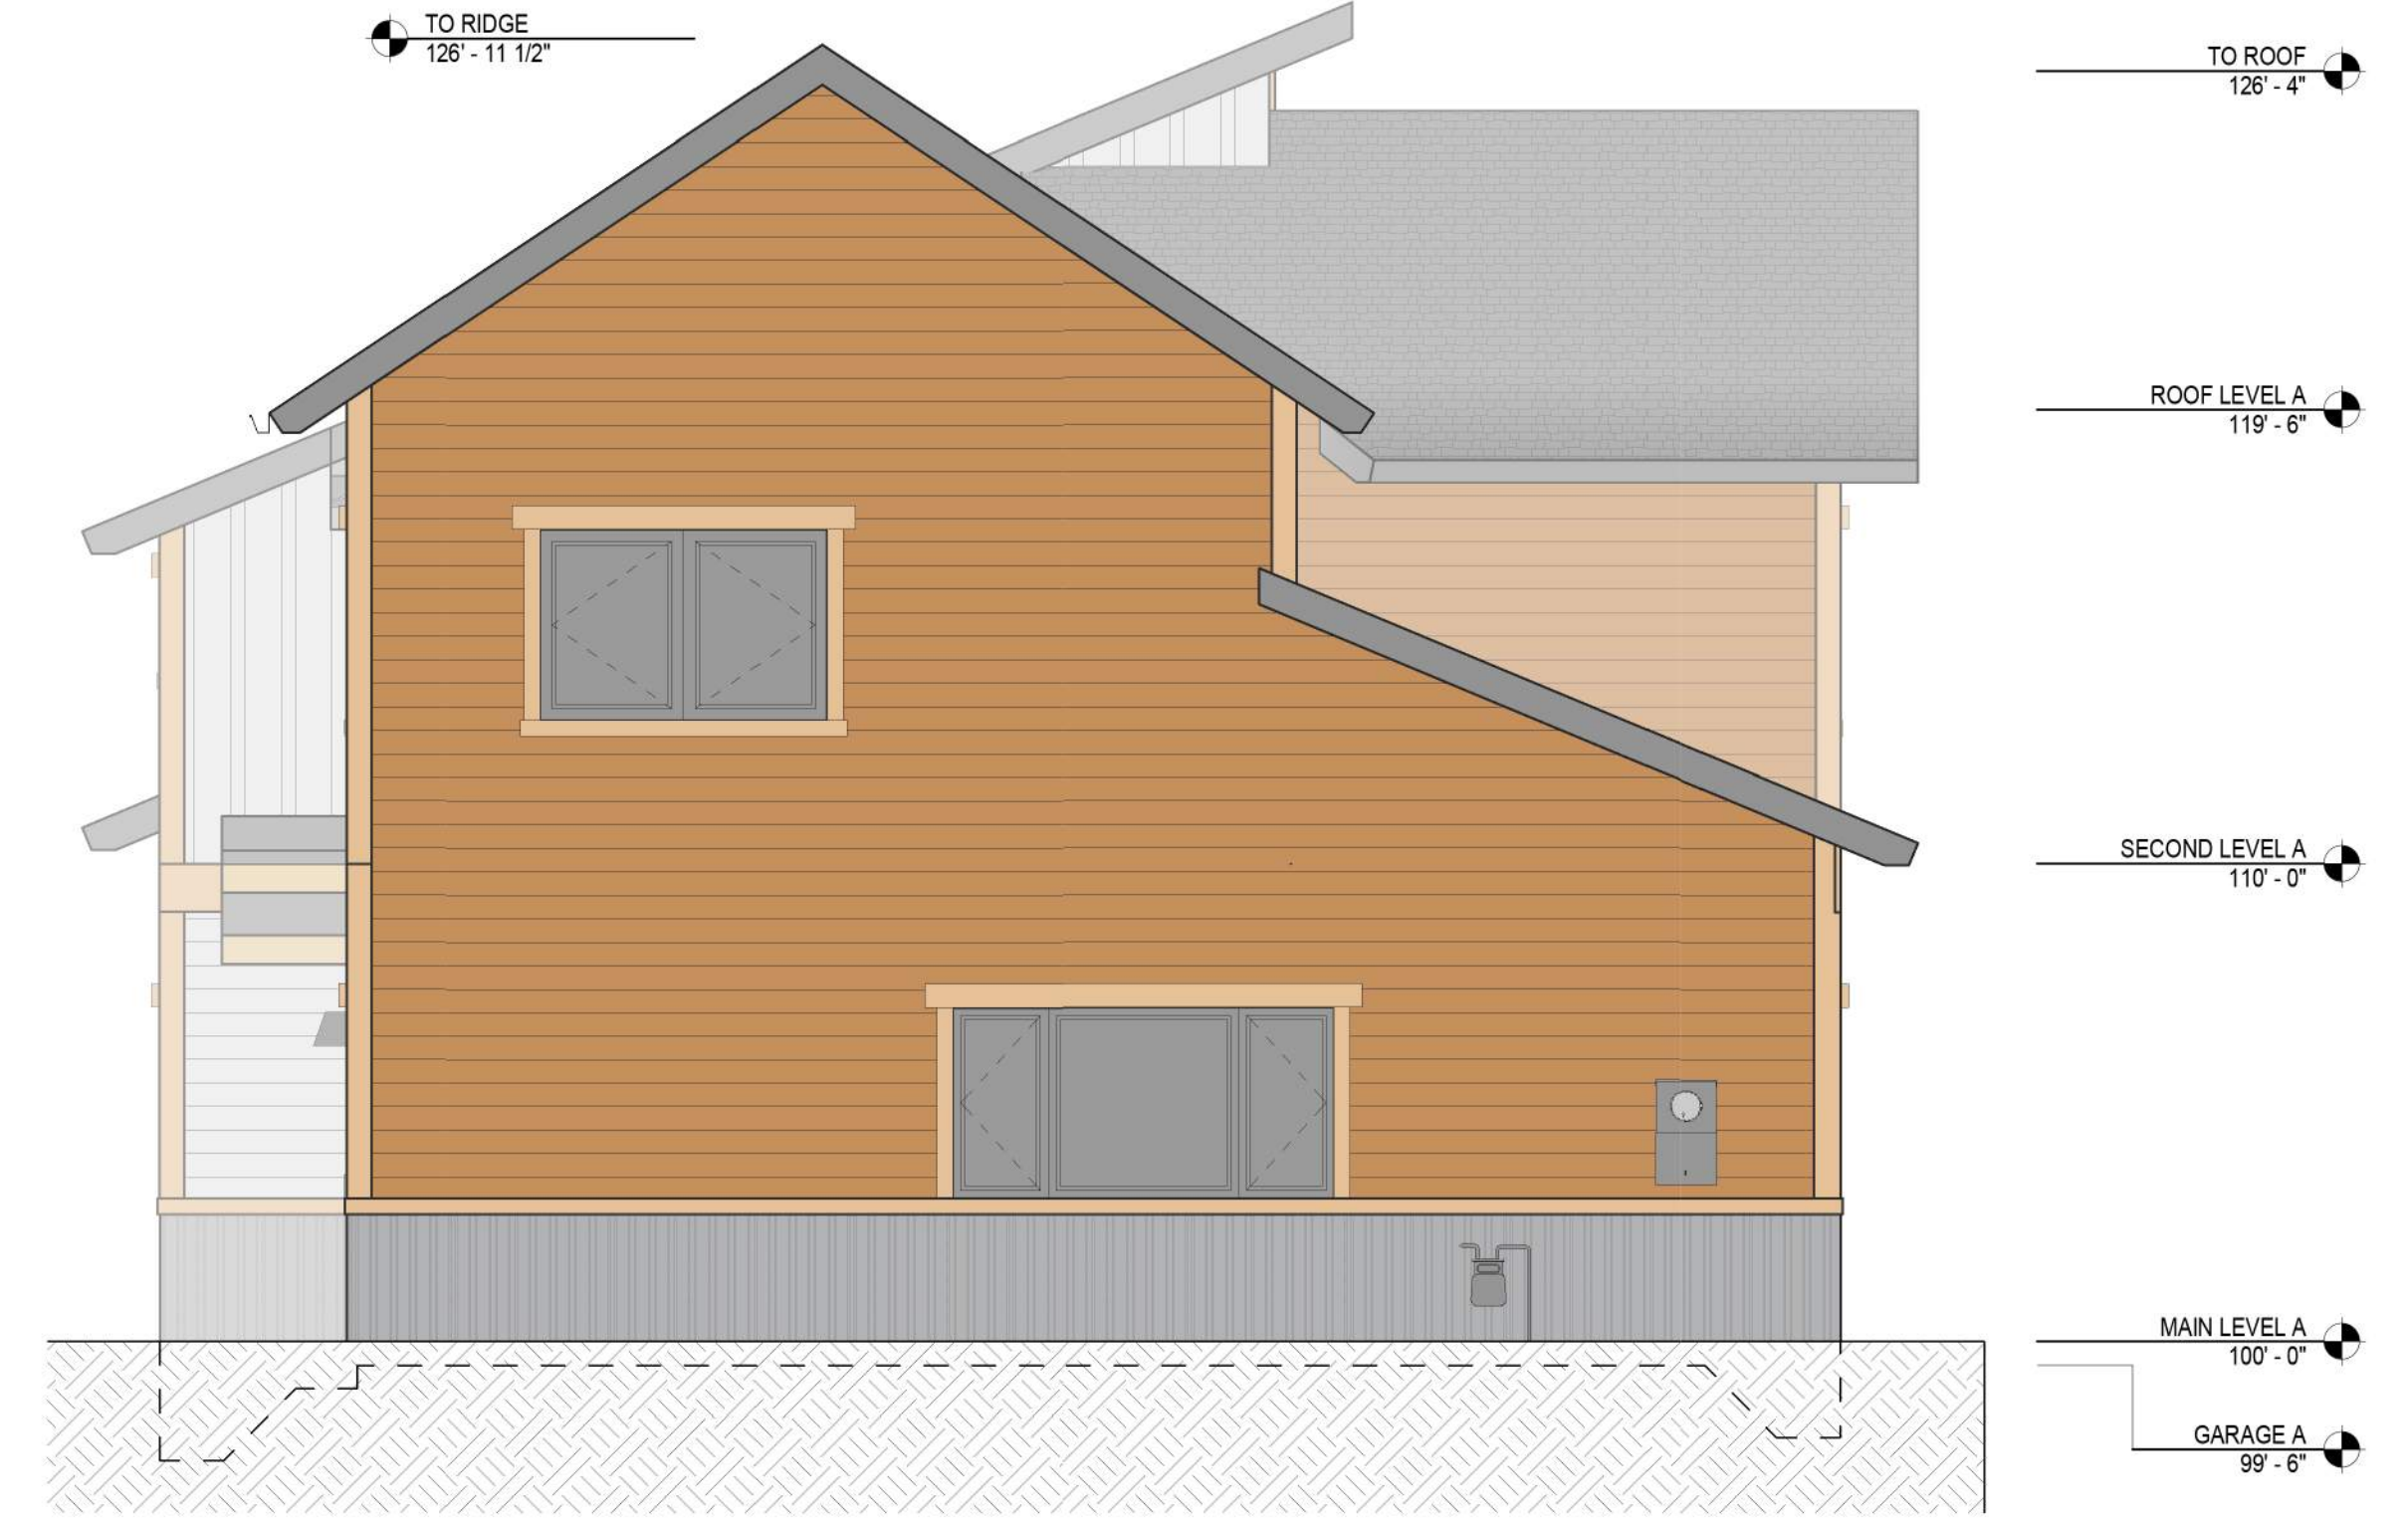

3 WEST ELEVATION
 A3.1 1/4" = 1'-0"

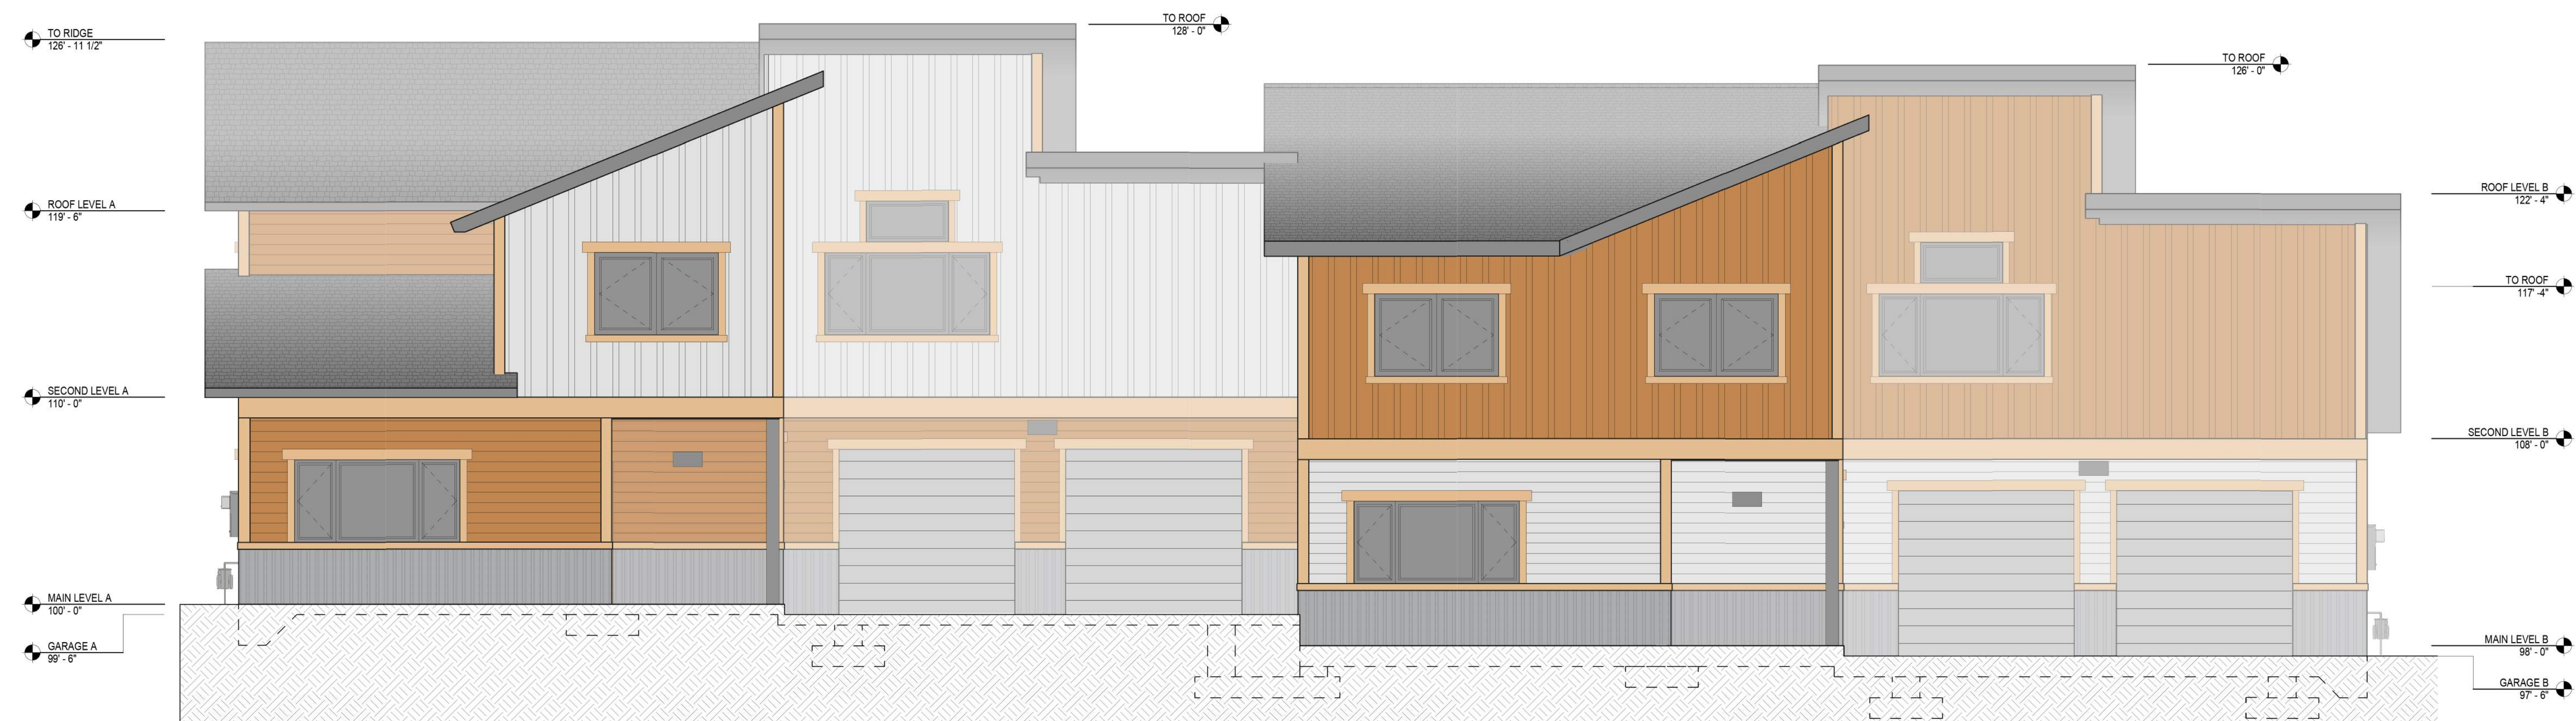

4 SOUTH ELEVATION
 A3.1 1/4" = 1'-0"

Revisions:

No	Description	Date

Issue Dates:
 1/29/2020
 3/2/2020
 4/16/2020

Sheet Title:
Elevations

Project No:
 1925

Sheet No:
A3.1