

ARAPAHOE
ARCHITECTS, P.C.

P.O. BOX 4780
BRECKENRIDGE, CO 80424
(970) 453-8474
FAX: 453-8475

© COPYRIGHT
REUSE OR REPRODUCTION
OF THIS DOCUMENT IS NOT
PERMITTED WITHOUT
WRITTEN PERMISSION OF
ARAPAHOE ARCHITECTS, P.C.

WEST HILLS WORKFORCE HOUSING
PHASE II
KEYSTONE, COLORADO


DUPLEX
BLDG'S 2,4,5,6

LOWER FLOOR
PLAN

JOB 1624
DWN BY TH
ISSUE
05/14/18 - SITE PLAN
09/12/18 - FINAL MKRT PLANS

SHEET


A-1

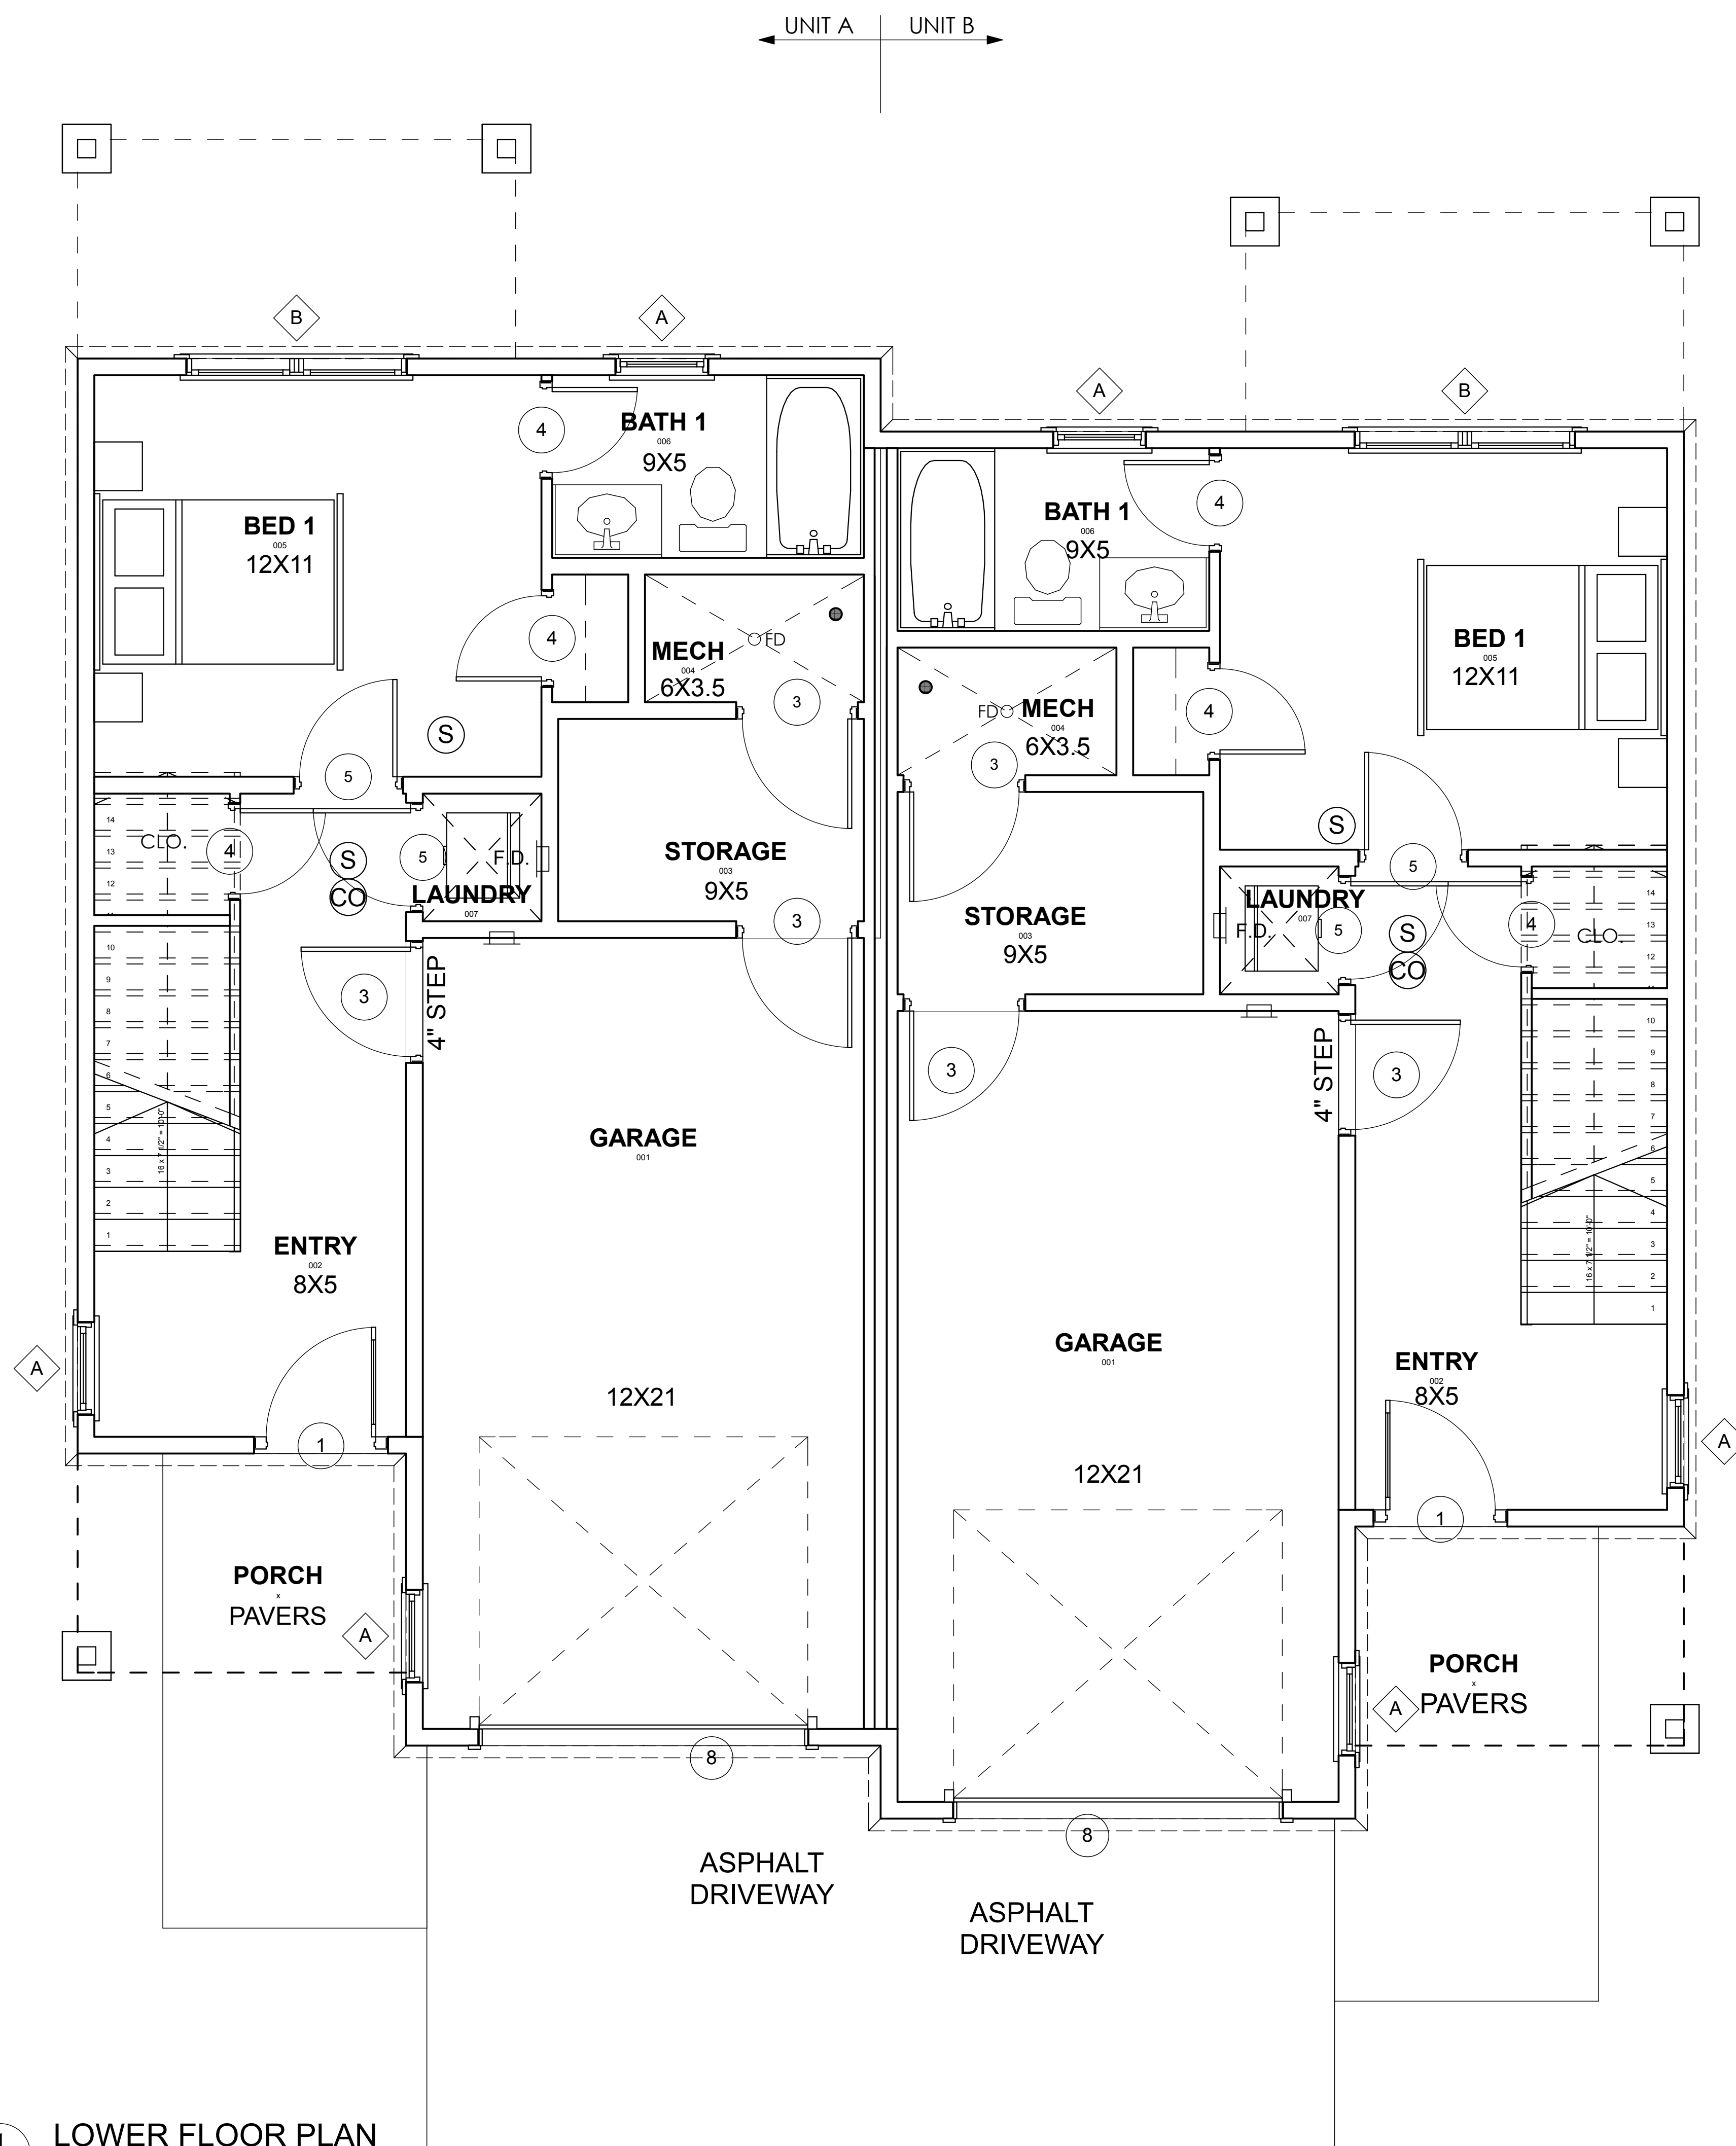

1
A-1 LOWER FLOOR PLAN
SCALE: 3/8" = 1'-0"

BUILDING AREA			
UNIT A,B (EQUAL)	FINISHED	UNFINISHED	TOTAL
LOWER FLOOR	400 S.F.	364 S.F.	764 S.F.
MAIN FLOOR	770 S.F.	-	770 S.F.
UNIT TOTAL :	1,170 S.F.	364 S.F.	1,534 S.F.
BUILDING TOTAL:	2,340 S.F.	728 S.F.	3,068 S.F.
NOTES:	UNFINISHED INCLUDES GARAGE, STOR., MECH		

G:\AA Arch\Project 2015\2015\1624 - West Hills Phase II\Drawings\Arch
Drawing\CD\A\B\DC 2 - DUPLEX\1624 - WEST HILLS TOWNHOMES - DUPLEX -
FILE_BLDG_3RD.FLT
PLOT DATE: 9/12/2018

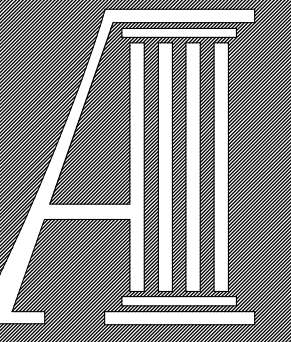

ARAPAHOE
ARCHITECTS, P.C.

P.O. BOX 4780
BRECKENRIDGE, CO 80424
(970) 453-8474
FAX: 453-8475

© COPYRIGHT
REUSE OR REPRODUCTION
OF THIS DOCUMENT IS NOT
PERMITTED WITHOUT
WRITTEN PERMISSION OF
ARAPAHOE ARCHITECTS, P.C.

WEST HILLS WORKFORCE HOUSING
PHASE II
KEYSTONE, COLORADO

DUPLEX
BLDG'S 2,4,5,6


UPPER FLOOR
PLAN

JOB: 1624
DWN BY: TH
ISSUE:
05/14/18 - SITE PLAN
09/12/18 - FINAL MKRT PLANS

SHEET

A-2

UNIT A UNIT B

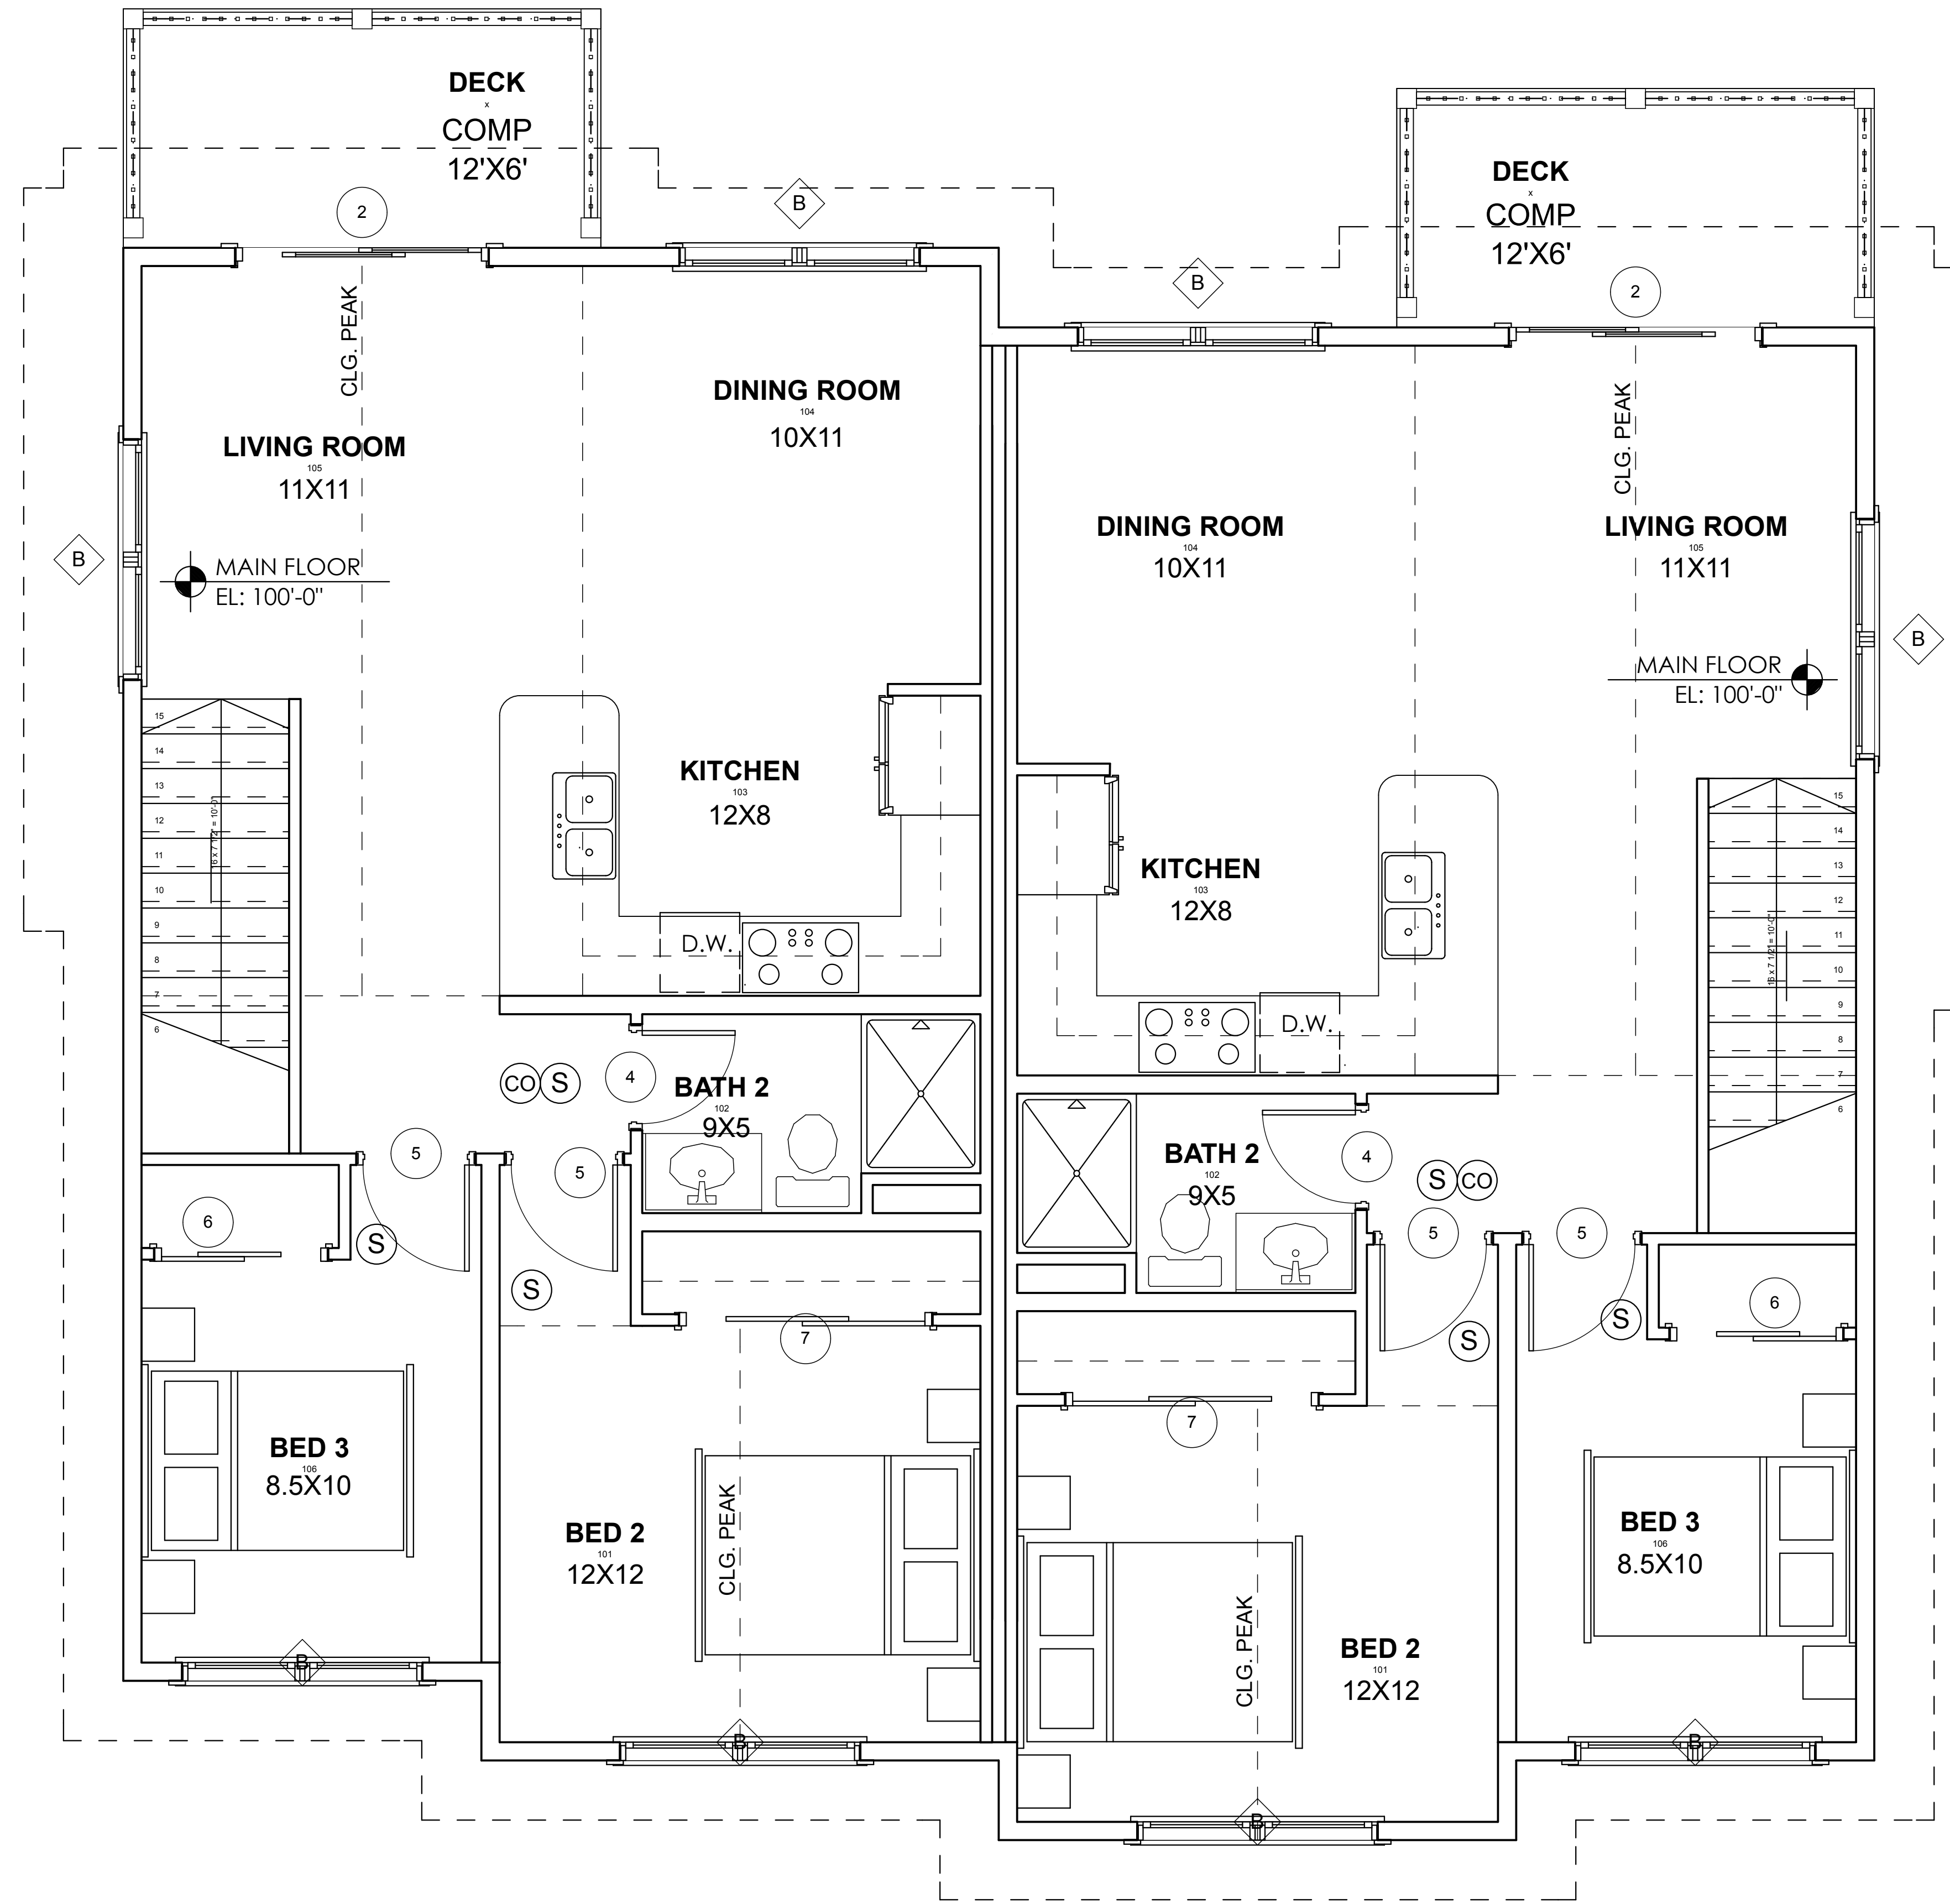

BUILDING AREA			
UNIT A,B (EQUAL)	FINISHED	UNFINISHED	TOTAL
LOWER FLOOR	400 S.F.	364 S.F.	764 S.F.
MAIN FLOOR	770 S.F.	-	770 S.F.
UNIT TOTAL :	1,170 S.F.	364 S.F.	1,534 S.F.
BUILDING TOTAL:	2,340 S.F.	728 S.F.	3,068 S.F.
NOTES:	UNFINISHED INCLUDES GARAGE, STOR., MECH		

1
A-2 **UPPER FLOOR PLAN**
SCALE: 3/8" = 1'-0"

G:\AA Arch\Project 2015\2015\1624 - West Hills Phase II\Drawings\Arch
Drawing\CD\A\BDG 2 - DUPLEX\1624 - WEST HILLS TOWNHOMES - DUPLEX -
FILE: BDG2 - UPFL.PLT PLOT DATE: 9/12/2018