

TAB Associates
 The Architectural Balance
 0068 Edwards Village Blvd.
 Suite 210
 Edwards, CO 8142
 (970) 766-1470
 fax: 970-766-4471
 email: tab@tab.net
 www.tabnet.com
 Civil Engineer
 Alpine Engineering
 970-926-3373
 Mechanical Engineer
 KL&A
 970-927-5174
 Mechanical Engineer
 REG
 970-349-1216
 Electrical Engineer

Seal

Dillon Valley Vistas
19 Straight Creek Dr
 Dillon, Summit County CO


Revisions:		
No	Description	Date

Issue Dates:
 1/29/2020
 3/2/2020
 PCDS-4/13/2020
 5/8/2020 CD


Sheet Title:
Floor Plans

Project No:
 1925

Sheet No:
A2.01

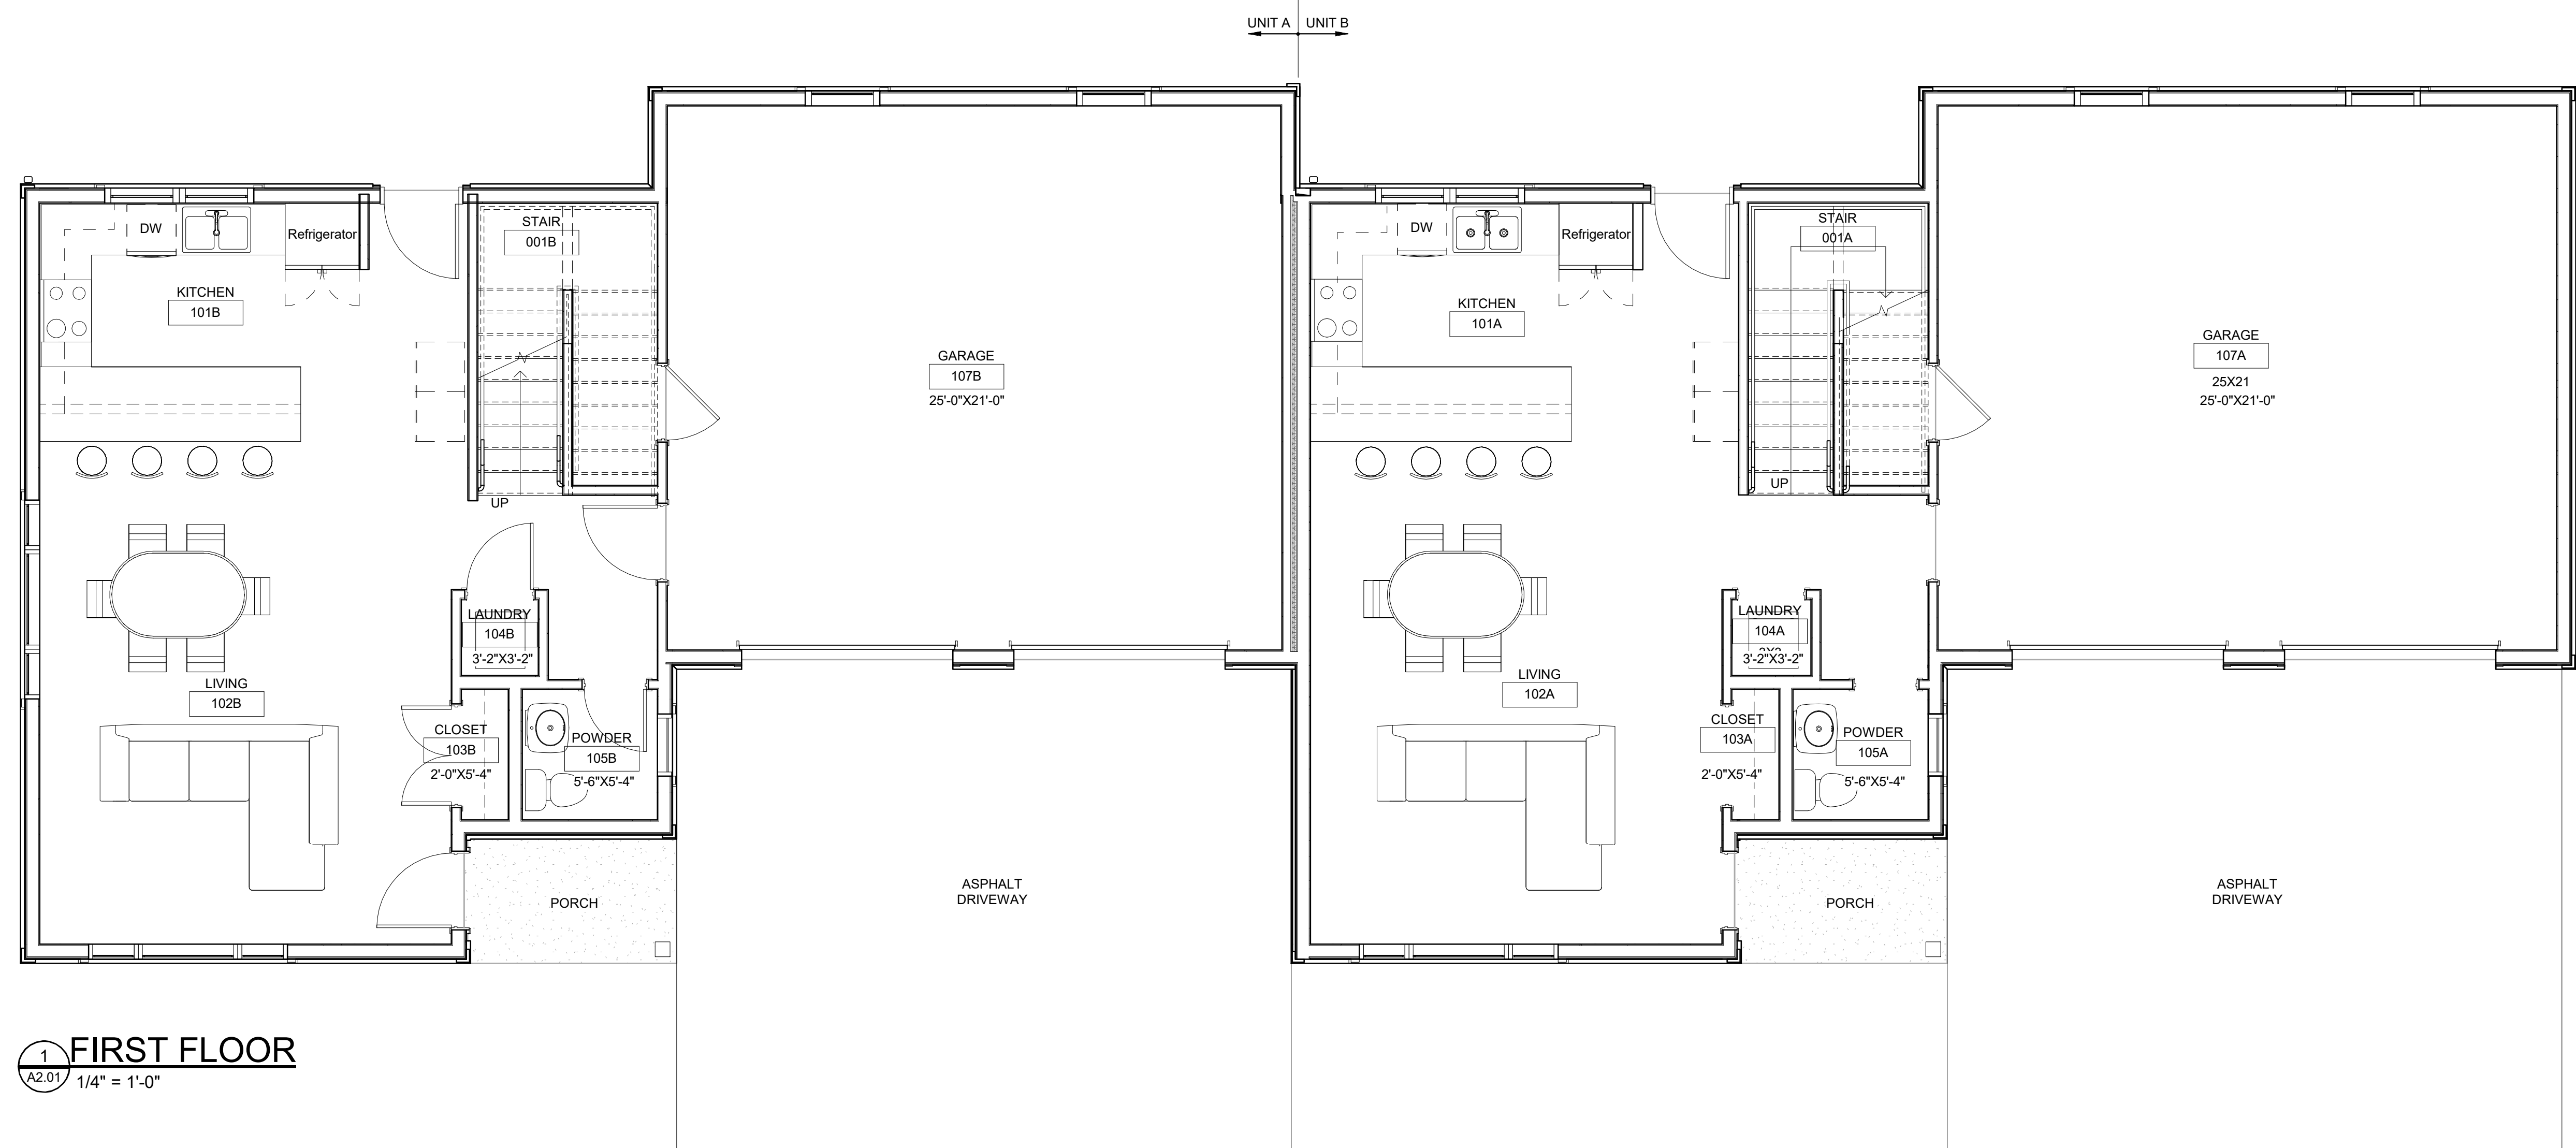

1 FIRST FLOOR
 A2.01 1/4" = 1'-0"

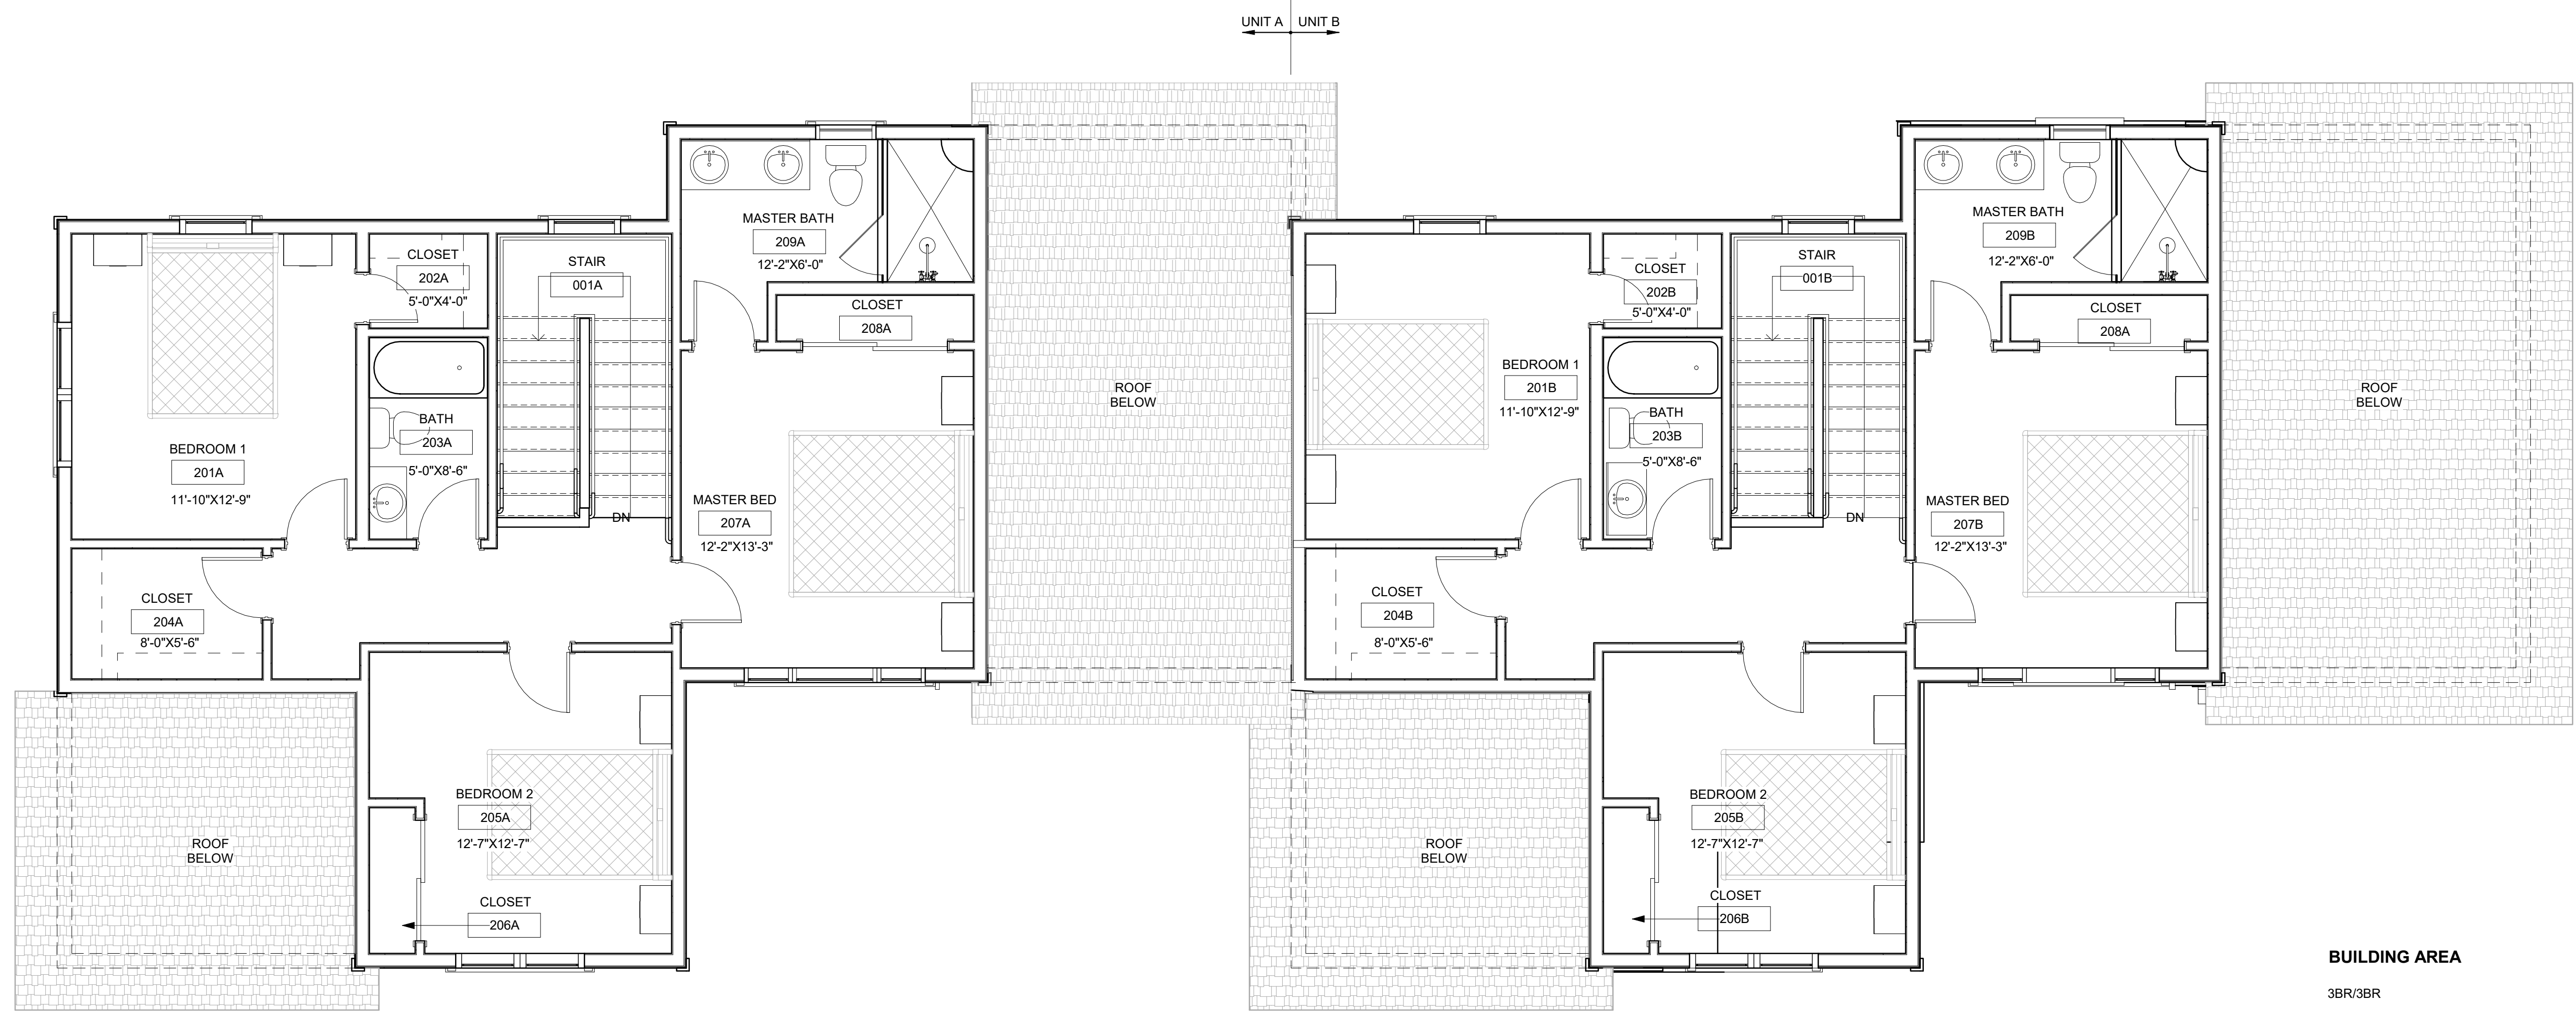


2 SECOND FLOOR 3/3 BD
 A2.01 1/4" = 1'-0"

BUILDING AREA

3BR/3BR	
MAIN LEVEL LIVING	705
UPPER LEVEL LIVING (3 BR)	834
MAIN LEVEL LIVING	705
UPPER LEVEL LIVING (3 BR)	834
TOTAL LIVING (3 BR)	3,078

NOTE:
 TYPICAL FLOOR PLAN FOR PRESENTATION PURPOSES ONLY.
 FLOOR PLANS, KITCHEN, AND BATH LAYOUTS AND WINDOWS ARE
 SUBJECT TO CHANGE. SQUARE FOOTAGE IS APPROXIMATE AND
 SUBJECT TO CHANGE.

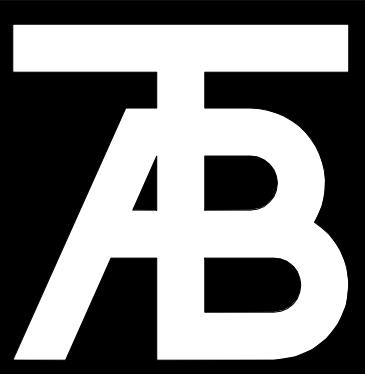

TAB Associates
 The Architectural Balance
 0068 Edwards Village Blvd.
 Suite 210
 Edwards, CO 8142
 (970) 766-1470
 fax: 970-766-4471
 email: tab@tab.net
 www.tabnet.com
 Civil Engineer
 Alpine Engineering
 970-926-3373
 Mechanical Engineer
 KL&A
 970-927-5174
 Electrical Engineer
 REG
 970-349-1216
 Electrical Engineer

Seal

Dillon Valley Vistas
19 Straight Creek Dr
 Dillon, Summit County CO



Revisions:		
No	Description	Date

Issue Dates:
 1/29/2020
 3/2/2020
 PCDS-4/13/2020
 5/8/2020 CD

Sheet Title:
Floor Plans

Project No:
 1925

Sheet No:
A2.01

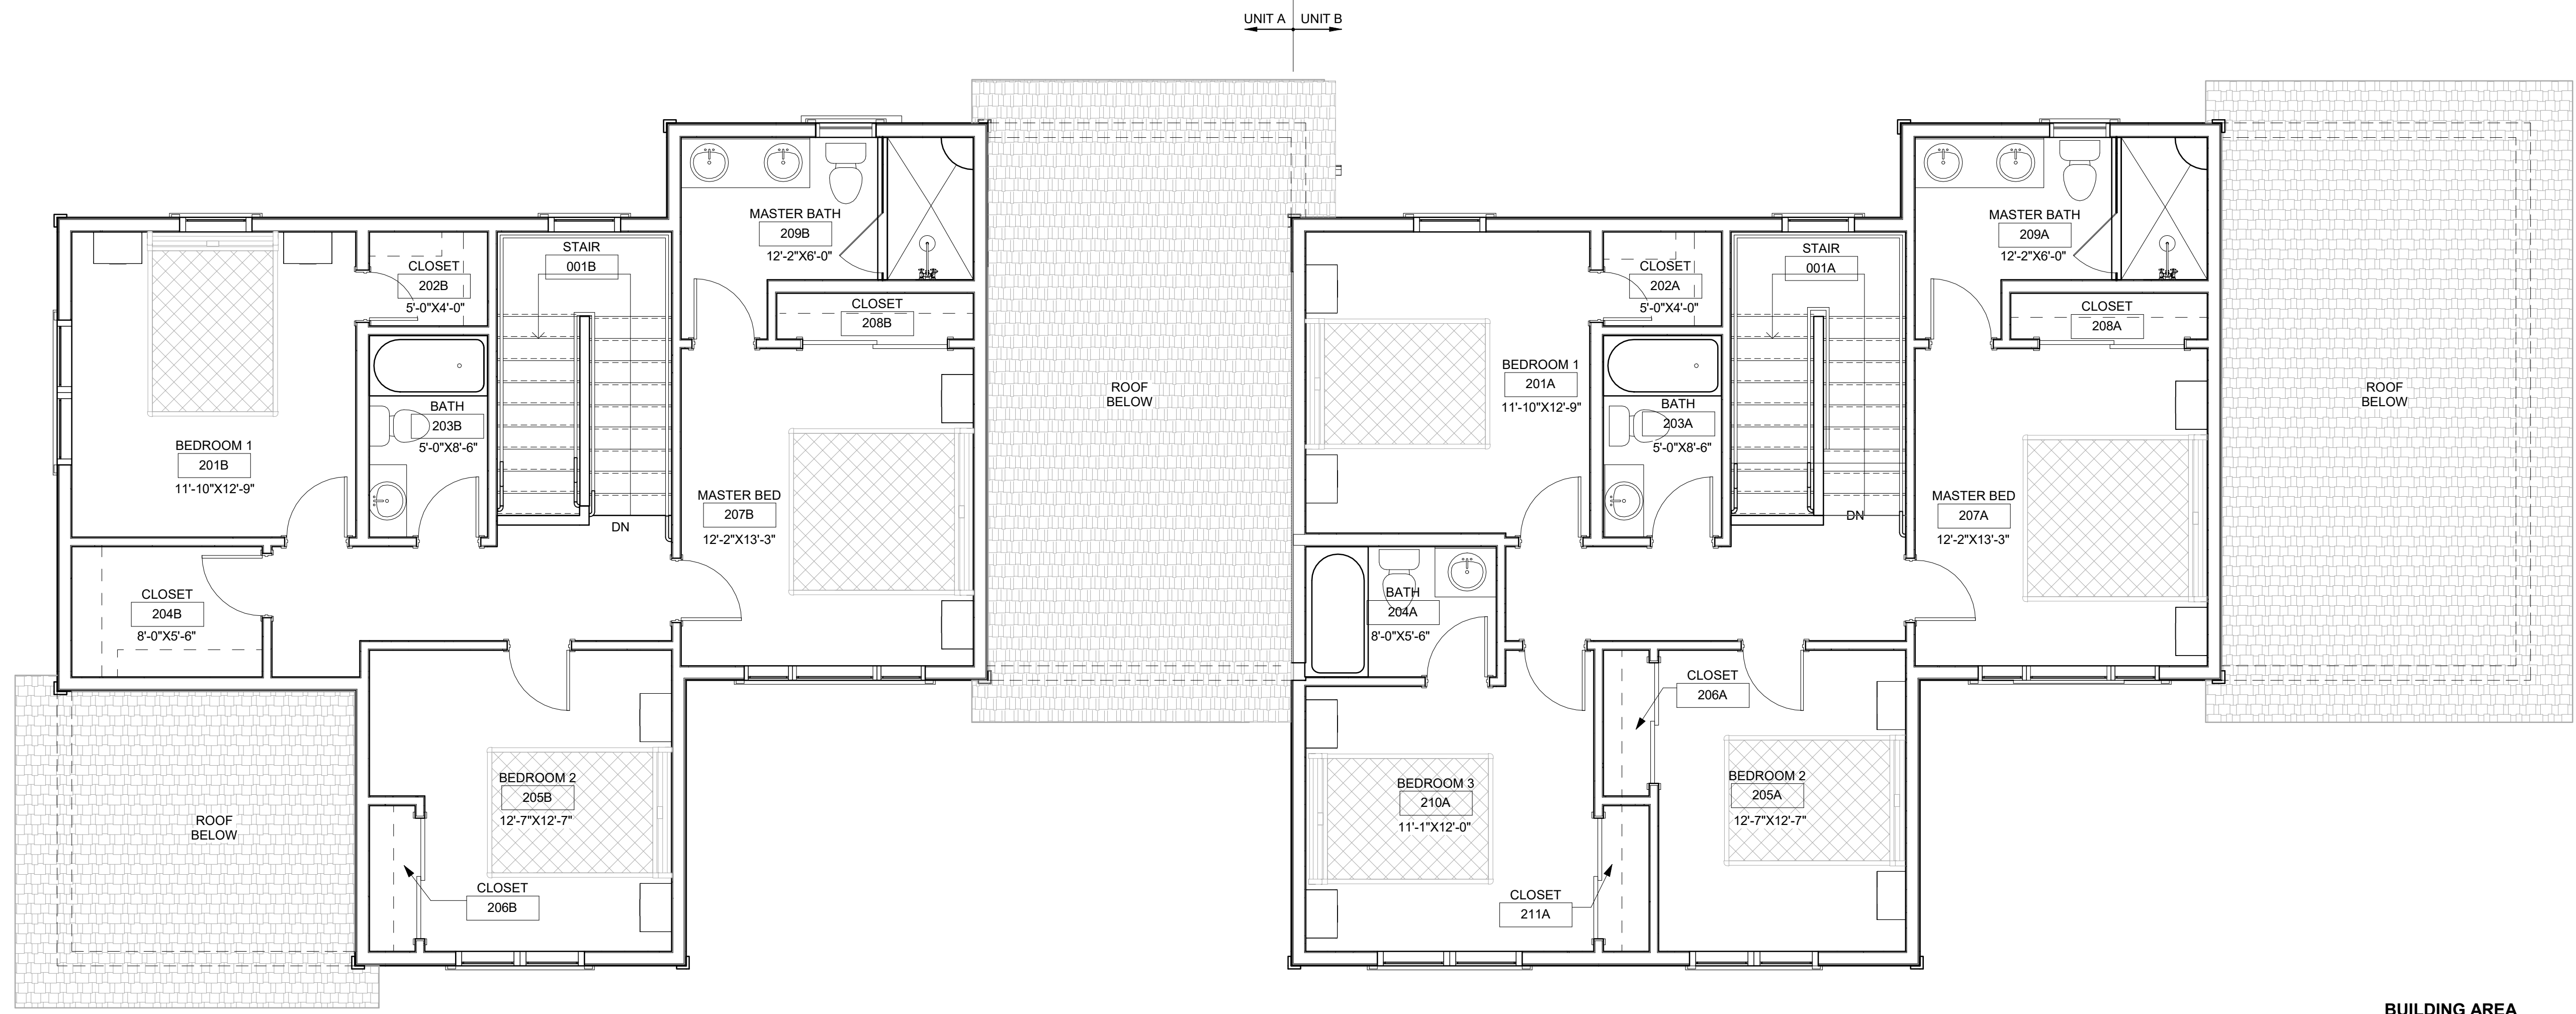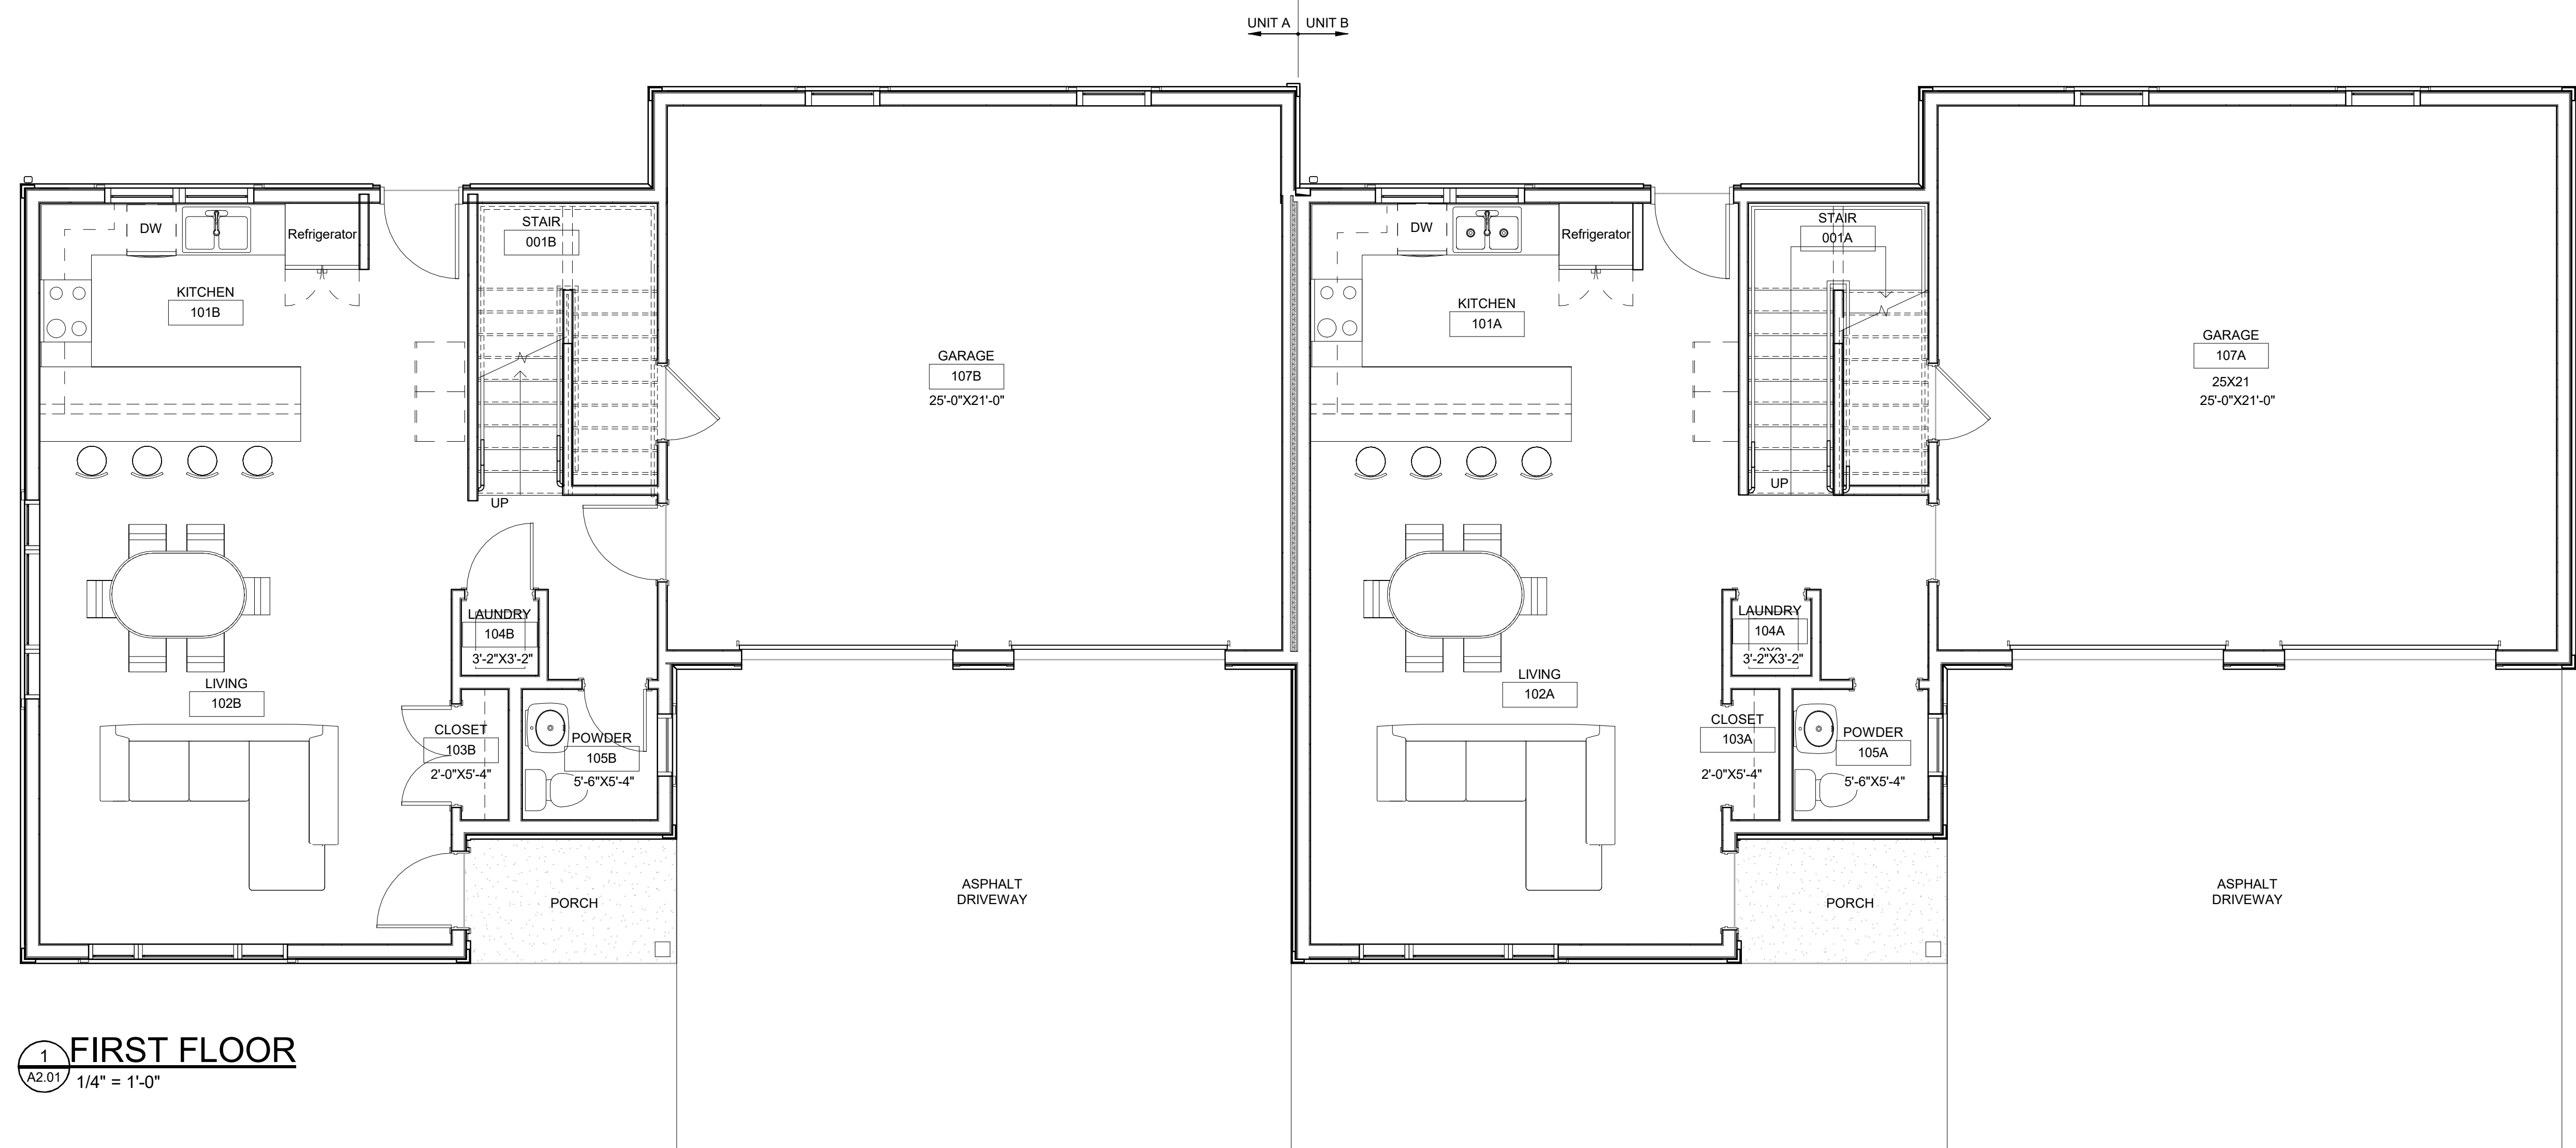

BUILDING AREA

MAIN LEVEL LIVING	705 SF
UPPER LEVEL LIVING (3 BR)	834 SF
MAIN LEVEL LIVING	705 SF
UPPER LEVEL LIVING (4 BR)	978 SF
TOTAL LIVING (3 BR/4 BR)	3,222 SF