


BUILDING AREA			
UNIT A	FINISHED	UNFINISHED	TOTAL
MAIN FLOOR	614 S.F.	345 S.F.	959 S.F.
UPPER FLOOR	690 S.F.	-	690 S.F.
UNIT TOTAL :	1,304 S.F.	345 S.F.	1,649 S.F.
UNIT B	FINISHED	UNFINISHED	TOTAL
MAIN FLOOR	544 S.F.	64 S.F.	608 S.F.
UPPER FLOOR	514 S.F.	-	514 S.F.
UNIT TOTAL :	1,058 S.F.	64 S.F.	1,122 S.F.
UNIT C	FINISHED	UNFINISHED	TOTAL
MAIN FLOOR	565 S.F.	64 S.F.	629 S.F.
UPPER FLOOR	514 S.F.	-	514 S.F.
UNIT TOTAL :	1,079 S.F.	64 S.F.	1,143 S.F.
NOTES:	UNFINISHED INCLUDES STORAGE & MECH S.F. IS APPROX. & SUBJECT TO CHANGE		


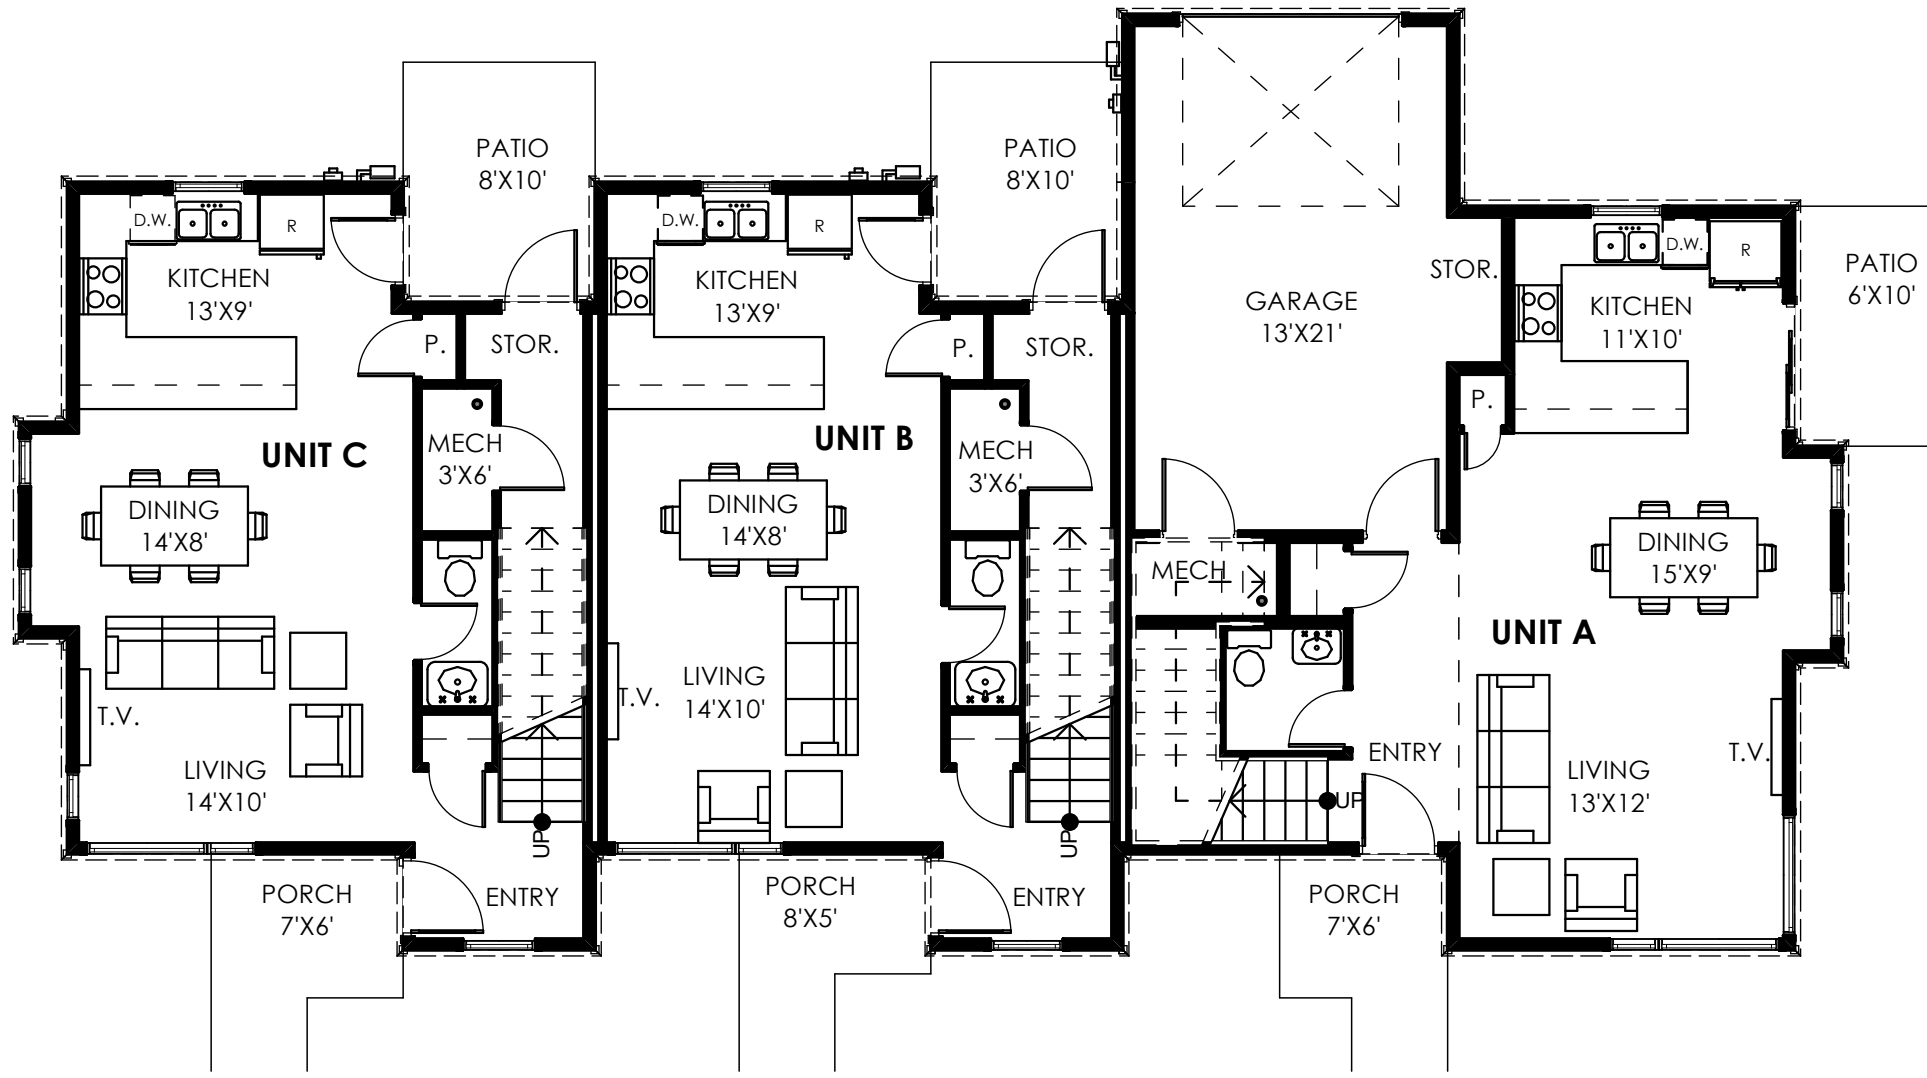


1
A-1

MAIN FLOOR PLAN

SCALE: 1/8" = 1'-0"

UNIT A: LOTTERY# 38
 UNIT B: LOTTERY # 39
 UNIT C: LOTTERY # 40
 TYPICAL FLOOR PLAN FOR
 PRESENTATION PURPOSES ONLY.
 EXACT PLANS MAY BE MIRRORED
 AND MAY VARY.

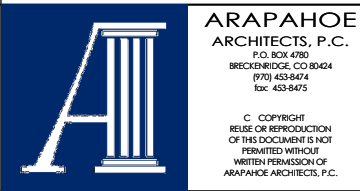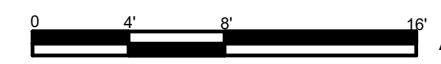


SMITH RANCH- PHASE I

TOWNHOMES 3-UNIT
 SILVERTHORNE, COLORADO

MAIN
 FLOOR
 PLAN

JOB: 1725
 DR BY: LP/AT
 DATE: 8/21/2018
 # A-1

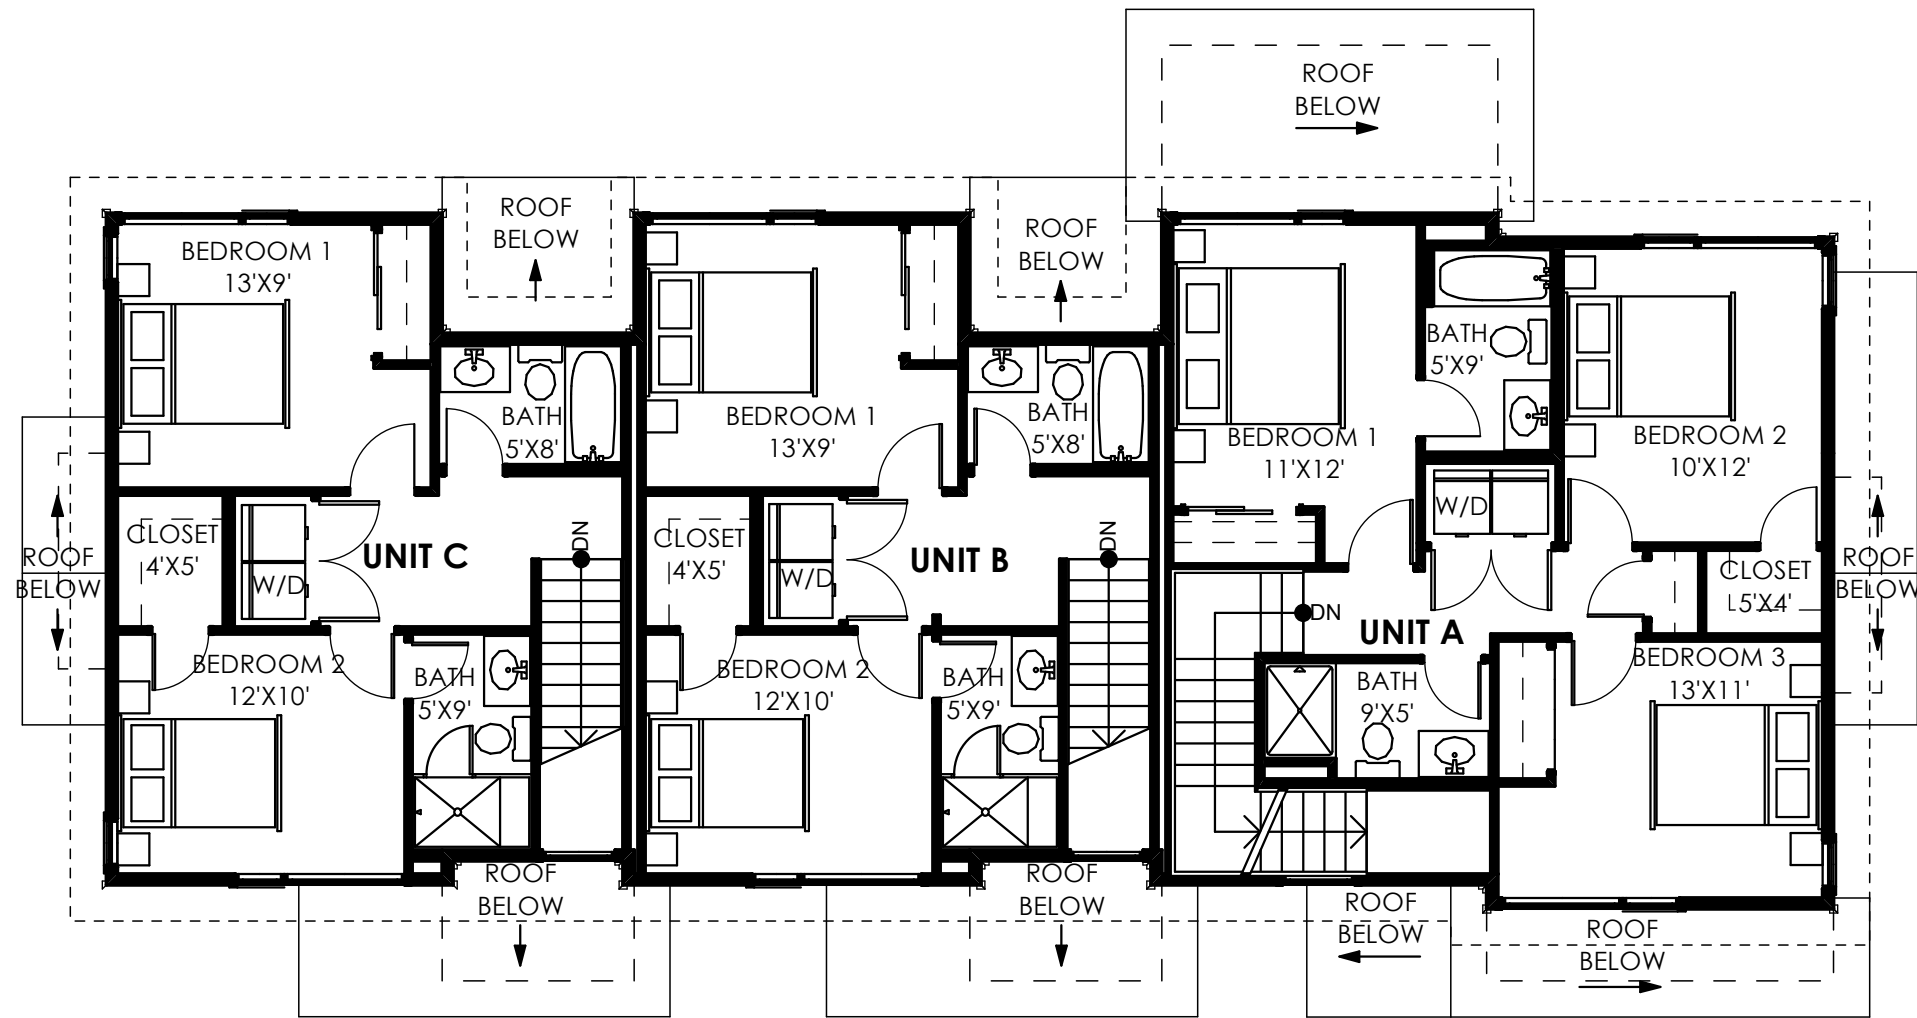


1
A-2

UPPER FLOOR PLAN


SCALE: 1/8" = 1'-0"

UNIT A: LOTTERY# 38
 UNIT B: LOTTERY # 39
 UNIT C: LOTTERY # 40
 TYPICAL FLOOR PLAN FOR
 PRESENTATION PURPOSES ONLY.
 EXACT PLANS MAY BE MIRRORED
 AND MAY VARY.

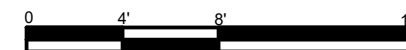

BUILDING AREA			
UNIT A, D	FINISHED	UNFINISHED	TOTAL
MAIN FLOOR	614 S.F.	345 S.F.	959 S.F.
UPPER FLOOR	690 S.F.	-	690 S.F.
UNIT TOTAL :	1,304 S.F.	345 S.F.	1,649 S.F.
UNIT B, C	FINISHED	UNFINISHED	TOTAL
MAIN FLOOR	544 S.F.	64 S.F.	608 S.F.
UPPER FLOOR	514 S.F.	-	514 S.F.
UNIT TOTAL :	1,058 S.F.	64 S.F.	1,122 S.F.



NOTES: UNFINISHED INCLUDES STORAGE & MECH
S.F. IS APPROX & SUBJECT TO CHANGE

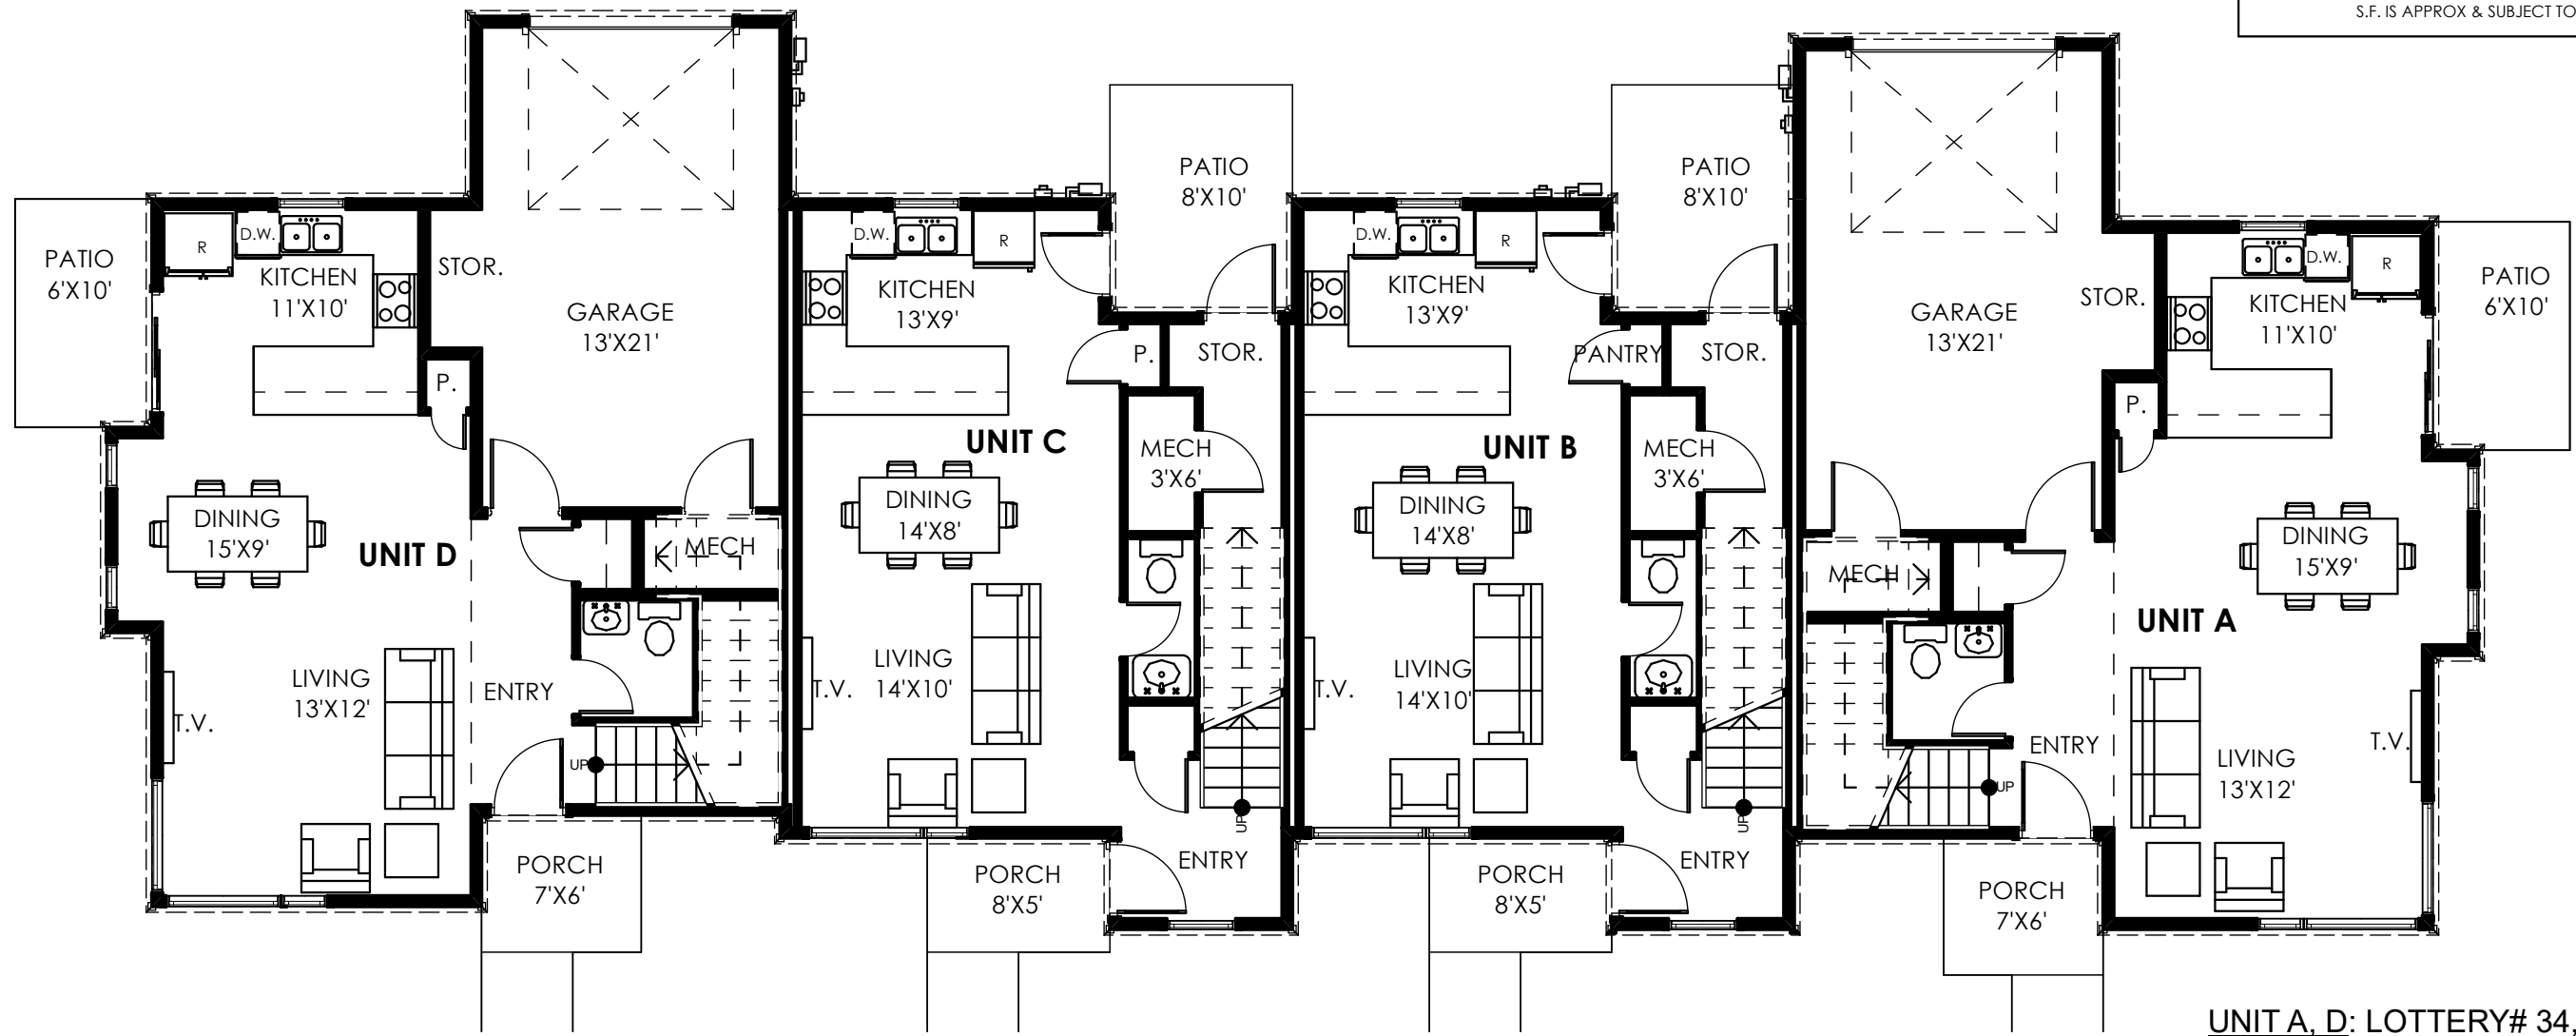

UNIT A, D: LOTTERY# 34, 37, 41, 44, 49, 52, 53, 56, 57, 60
 UNIT B, C: LOTTERY # 35, 36, 42, 43, 50, 57, 54, 55, 58, 59
 TYPICAL FLOOR PLAN FOR PRESENTATION PURPOSES ONLY. EXACT PLANS MAY BE MIRRORED AND MAY VARY.

1
A-1

MAIN FLOOR PLAN

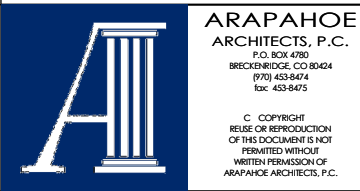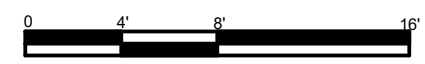


SMITH RANCH- PHASE I

TOWNHOMES 4-UNIT
 SILVERTHORNE, COLORADO

MAIN FLOOR PLAN

JOB: 1725
 DR BY: LP/AT
 DATE: 8/21/2018



A-1

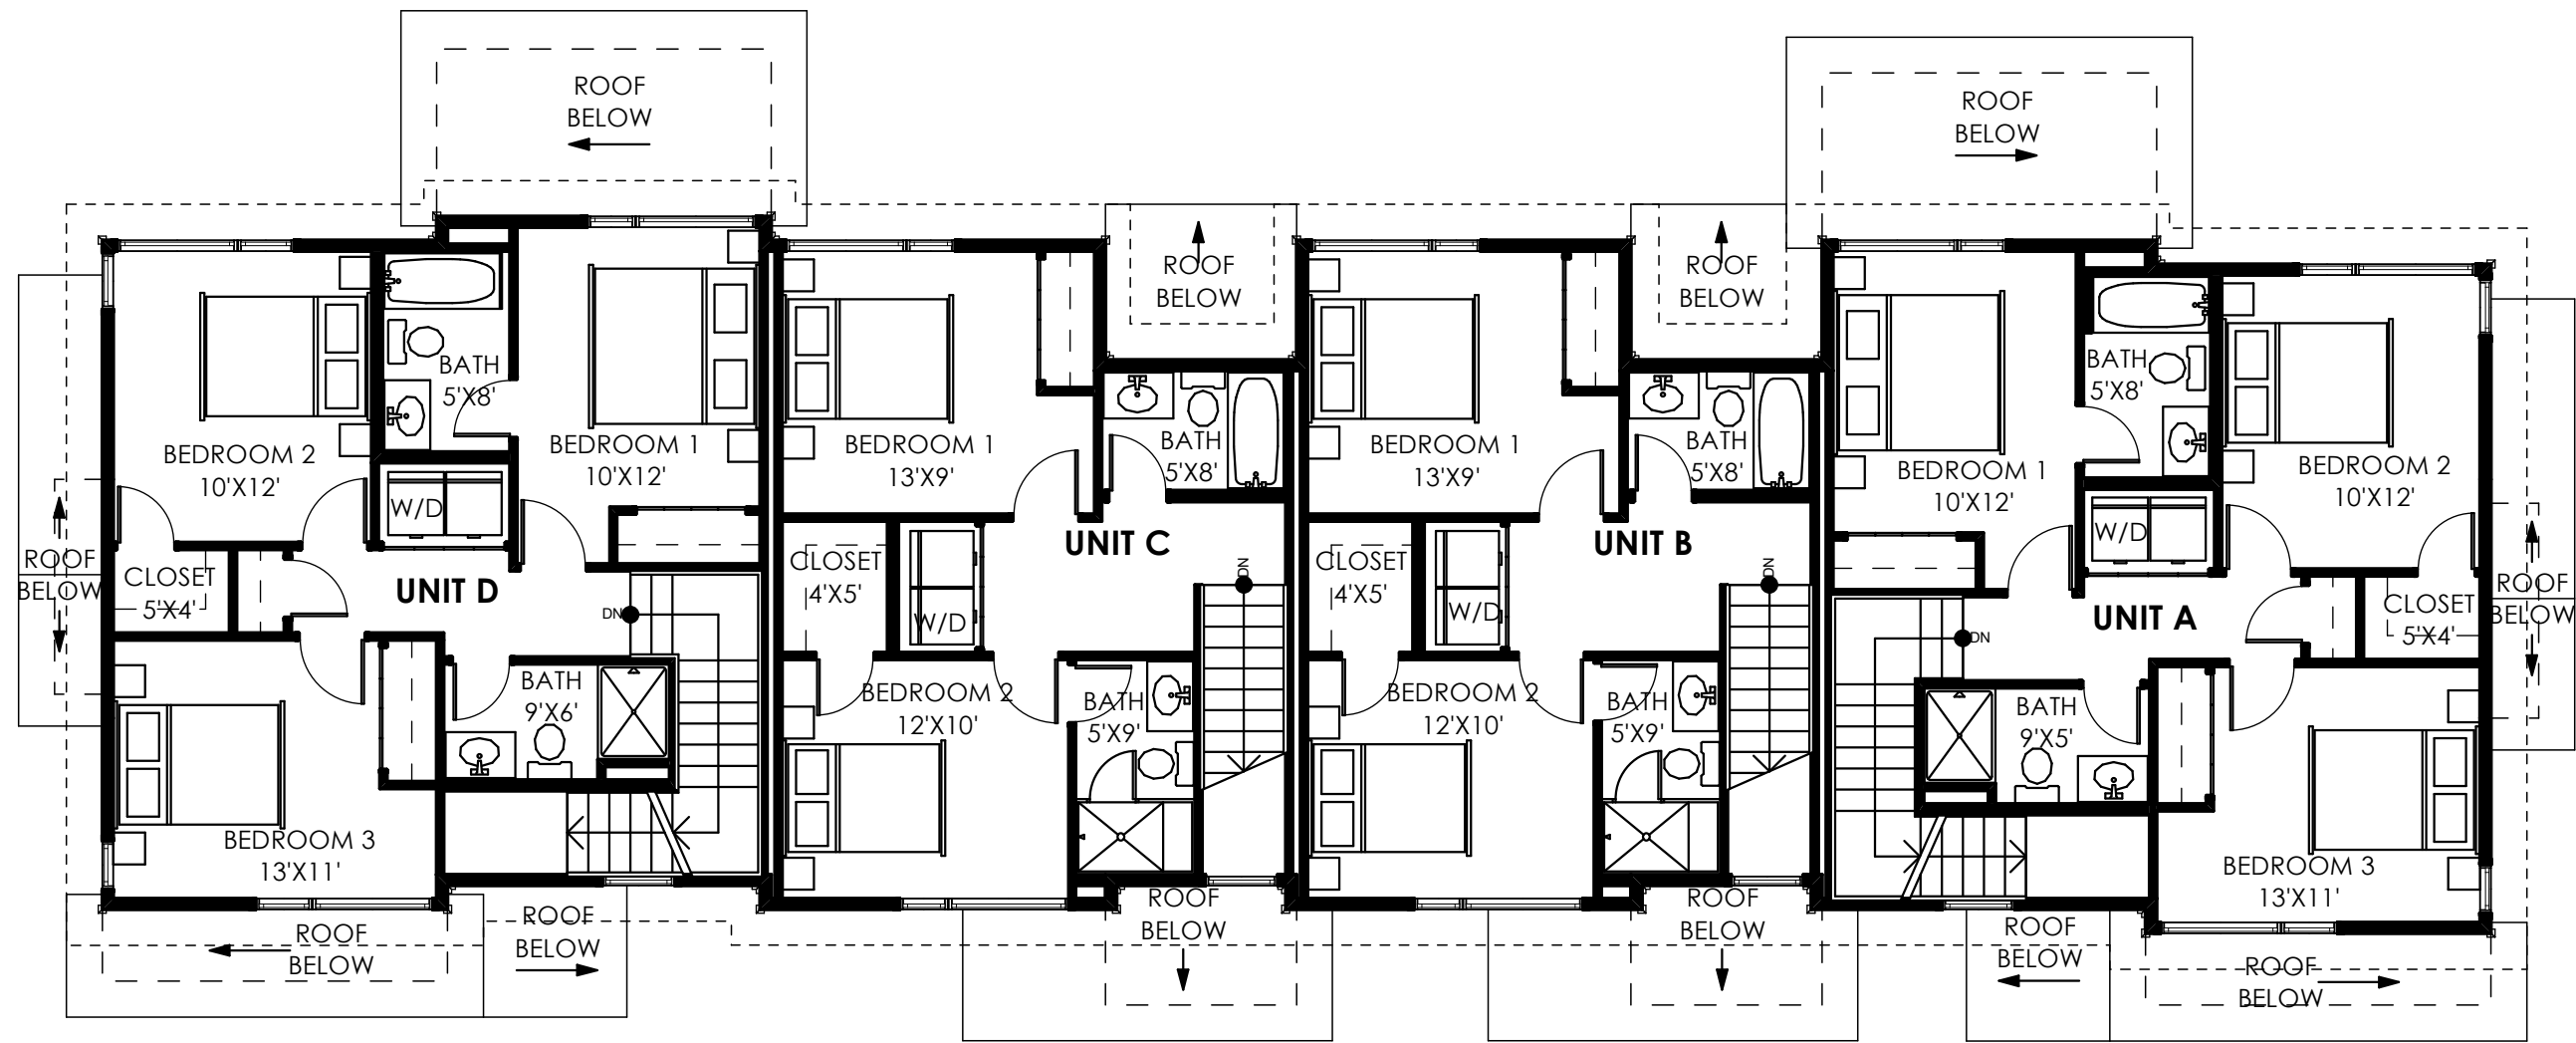

1
A-2

UPPER FLOOR PLAN

UNIT A, D: LOTTERY# 34, 37, 41, 44, 49, 52, 53, 56, 57, 60
 UNIT B, C: LOTTERY # 35, 36, 42, 43, 50, 57, 54, 55, 58, 59
 TYPICAL FLOOR PLAN FOR PRESENTATION PURPOSES ONLY. EXACT PLANS MAY BE MIRRORED AND MAY VARY.

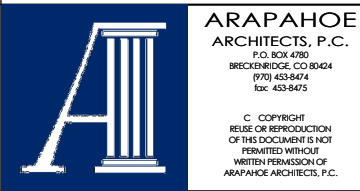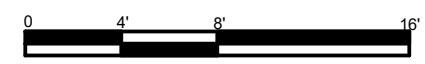

ARAPAHOE ARCHITECTS, P.C.
 P.O. BOX 4780
 BRECKENRIDGE, CO 80424
 (970) 433-8674
 fax: 433-8475
 © COPYRIGHT
 REUSE OR REPRODUCTION
 OF THIS DOCUMENT IS NOT
 PERMITTED WITHOUT
 WRITTEN PERMISSION OF
 ARAPAHOE ARCHITECTS, P.C.


SMITH RANCH- PHASE I

TOWNHOMES 4-UNIT
 SILVERTHORNE, COLORADO

UPPER FLOOR PLAN


JOB: 1725
 DR BY: LP/AT
 DATE: 8/21/2018
 # A-2

BUILDING AREA			
UNIT A	FINISHED	UNFINISHED	TOTAL
MAIN FLOOR	614 S.F.	345 S.F.	959 S.F.
UPPER FLOOR	690 S.F.	-	690 S.F.
UNIT TOTAL :	1,304 S.F.	345 S.F.	1,649 S.F.
UNIT B, C	FINISHED	UNFINISHED	TOTAL
MAIN FLOOR	544 S.F.	64 S.F.	608 S.F.
UPPER FLOOR	514 S.F.	-	514 S.F.
UNIT TOTAL :	1,058 S.F.	64 S.F.	1,122 S.F.
UNIT D	FINISHED	UNFINISHED	TOTAL
MAIN FLOOR	766 S.F.	345 S.F.	1,111 S.F.
UPPER FLOOR	548 S.F.	-	548 S.F.
UNIT TOTAL :	1,314 S.F.	345 S.F.	1,659 S.F.
NOTES: UNFINISHED INCLUDES STORAGE & MECH. S.F. IS APPROX & SUBJECT TO CHANGE			

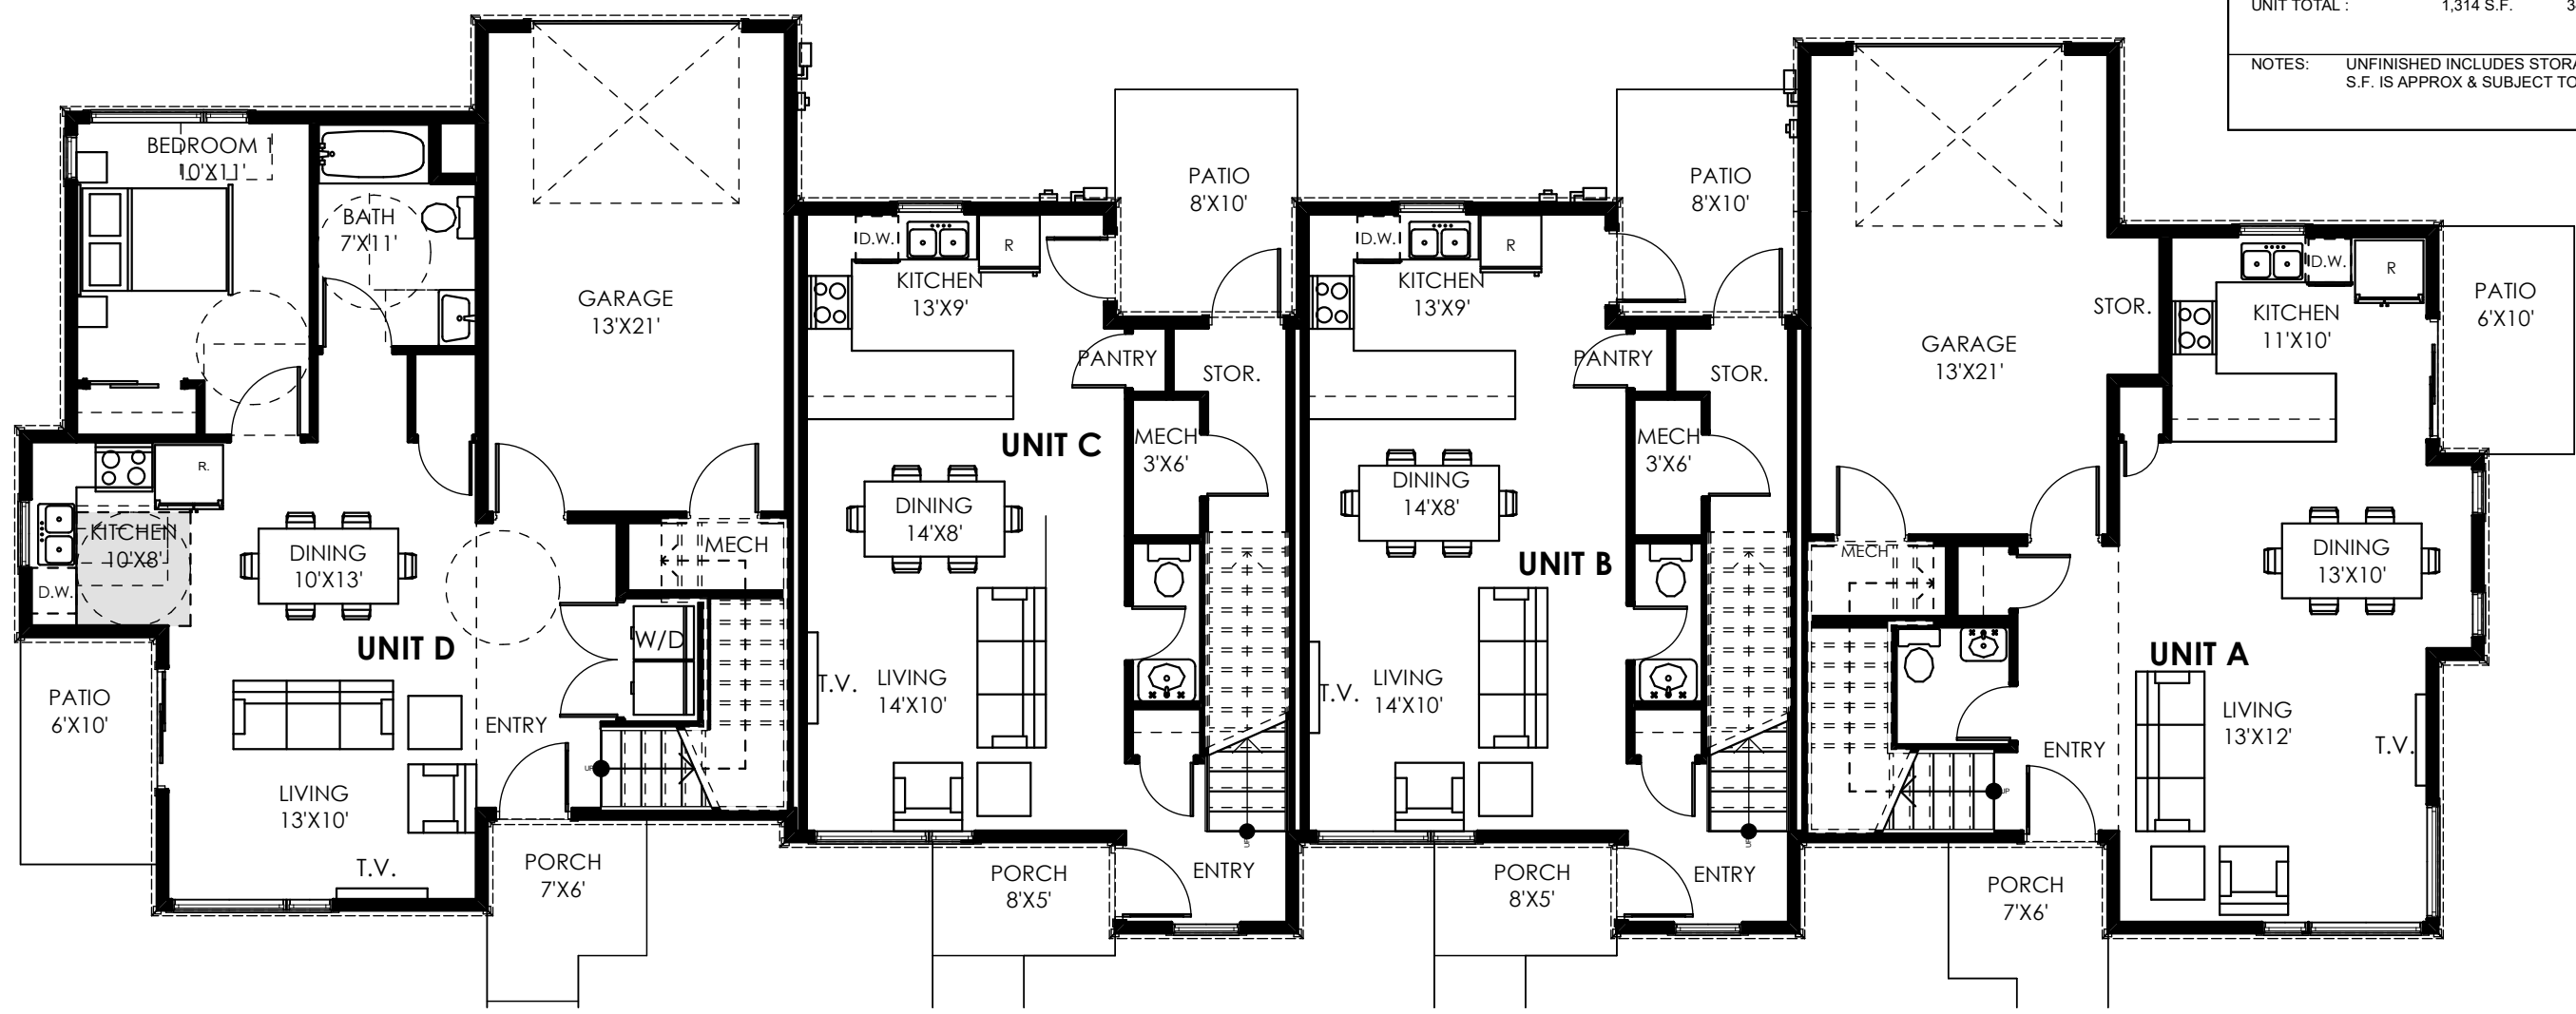


1
A-1 **MAIN FLOOR PLAN**
SCALE: 1/8" = 1'-0"

UNIT A: LOTTERY # 45
UNIT B, C: LOTTERY # 46, 47
UNIT D: LOTTERY # 48
TYPICAL FLOOR PLAN FOR PRESENTATION PURPOSES ONLY. EXACT PLANS MAY BE MIRRORED AND MAY VARY.

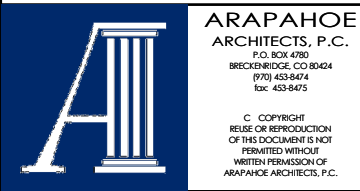

SMITH RANCH- PHASE I
TOWNHOMES 4-UNIT W/ ADA
SILVERTHORNE, COLORADO

MAIN FLOOR PLAN
JOB: 1725
DR BY: LP/AT
DATE: 8/21/2018
A-1

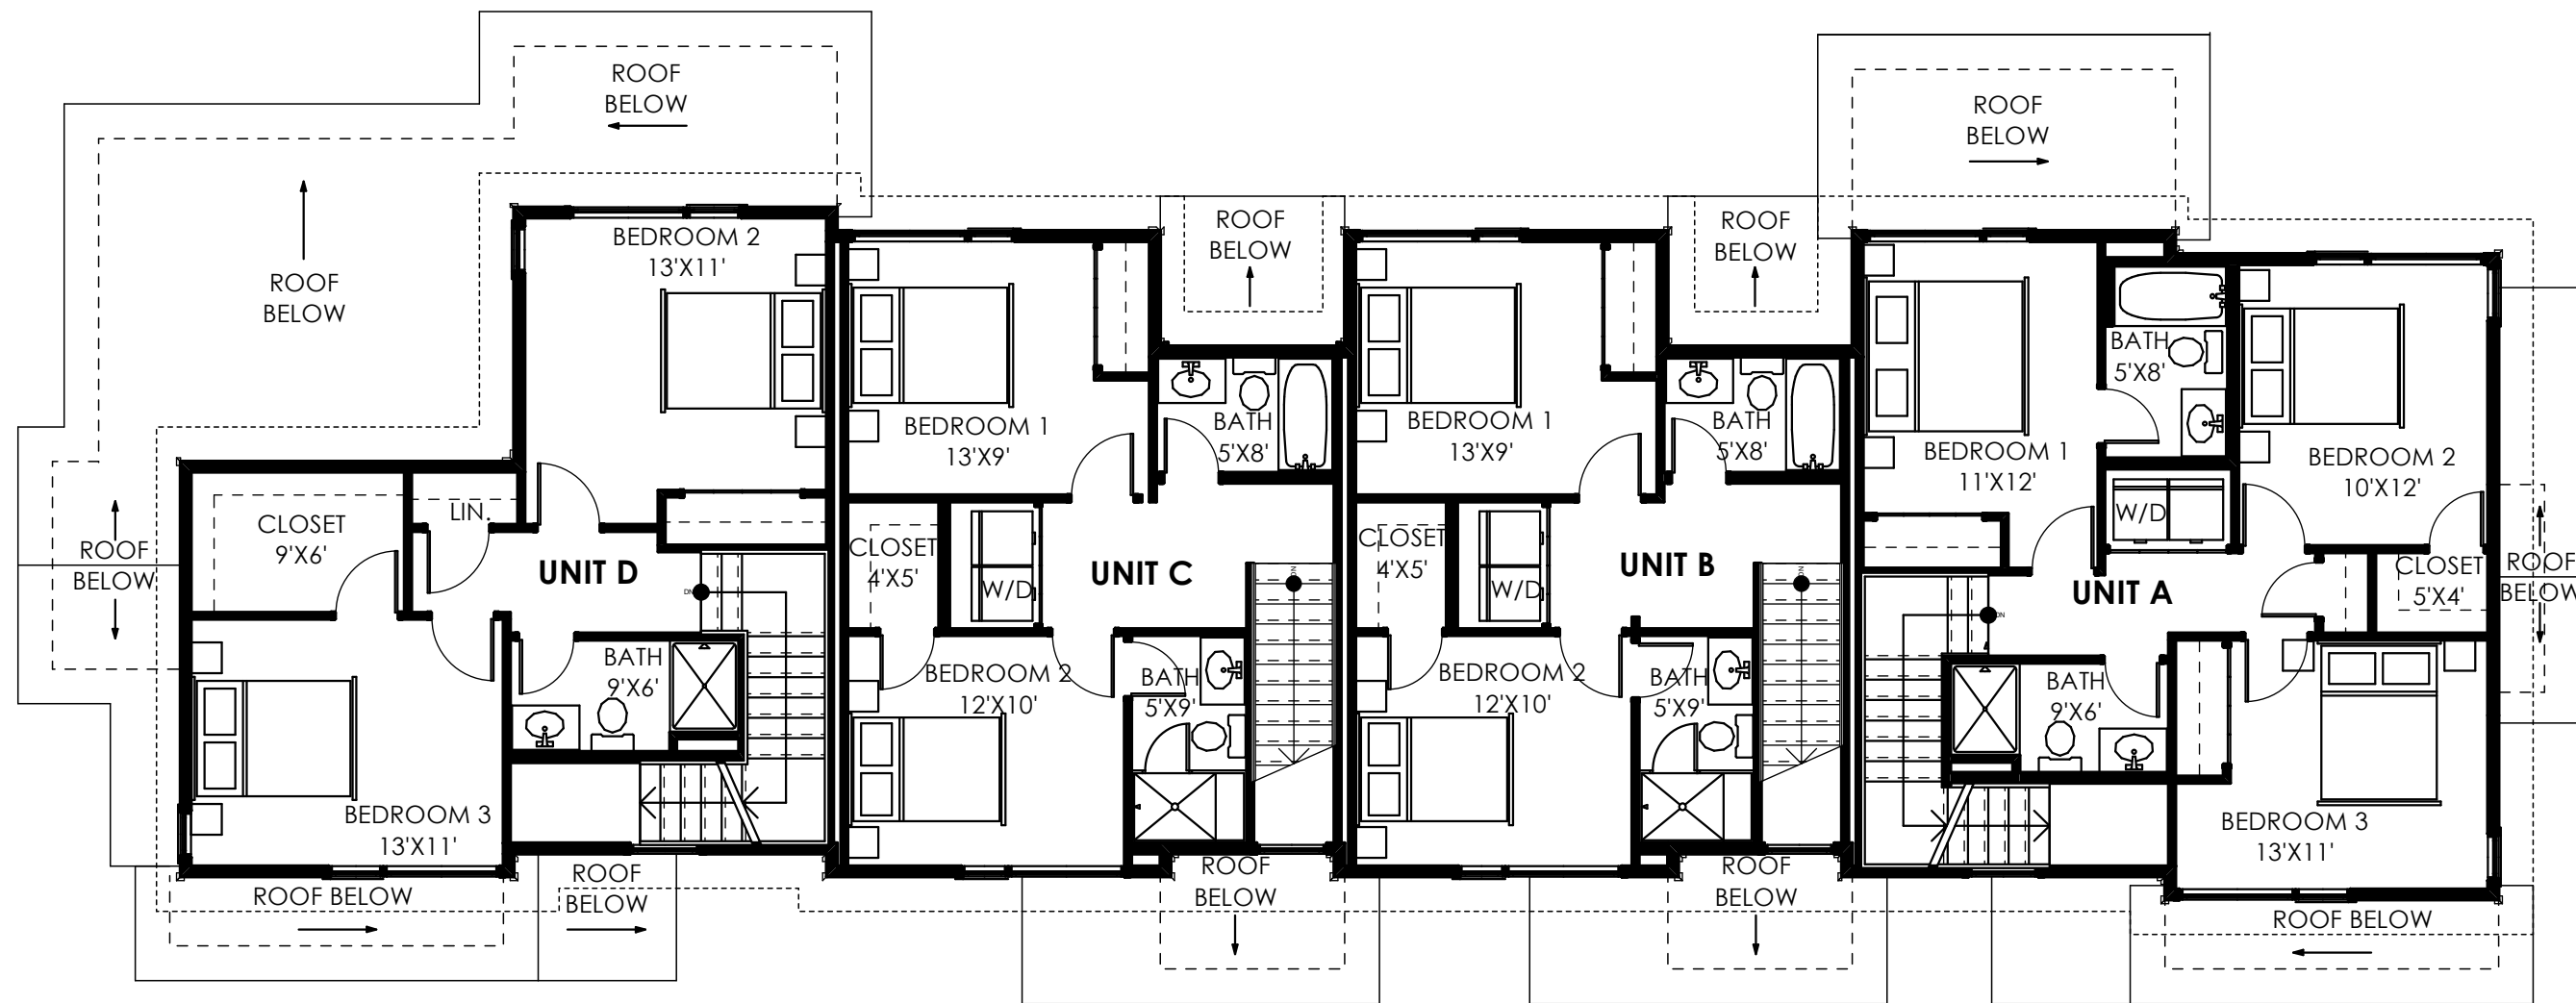

1
A-2 **UPPER FLOOR PLAN**
SCALE: 1/8" = 1'-0"

UNIT A: LOTTERY # 45
 UNIT B, C: LOTTERY # 46, 47
 UNIT D: LOTTERY # 48
 TYPICAL FLOOR PLAN FOR
 PRESENTATION PURPOSES
 ONLY. EXACT PLANS MAY BE
 MIRRORED AND MAY VARY.



ARAPAHOE
 ARCHITECTS, P.C.
 P.O. BOX 4780
 BRECKENRIDGE, CO 80424
 (970) 433-8474
 fax: 433-8475

© COPYRIGHT
 REUSE OR REPRODUCTION
 OF THIS DOCUMENT IS NOT
 PERMITTED WITHOUT
 WRITTEN PERMISSION OF
 ARAPAHOE ARCHITECTS, P.C.

SMITH RANCH- PHASE I

TOWNHOMES 4-UNIT W/ ADA
 SILVERTHORNE, COLORADO

UPPER
 FLOOR
 PLAN

JOB: 1725
 DR BY: LP/AT
 DATE: 8/21/2018

A-2