

ARAPAHOE  
ARCHITECTS, P.C.

P.O. BOX 4780  
BRECKENRIDGE, CO 80424  
(970)453-8474  
FAX: 453-8475

© COPYRIGHT  
REUSE OR REPRODUCTION  
OF THIS DOCUMENT IS NOT  
PERMITTED WITHOUT  
WRITTEN PERMISSION OF  
ARAPAHOE ARCHITECTS, P.C.

**WEST HILLS WORKFORCE HOUSING**  
PHASE II - BUILDING 2  
KEYSTONE, COLORADO


DUPLEX

LOWER FLOOR  
PLAN

JOB 1624  
DWN BY TH  
ISSUE  
01/23/19 - FINAL MKRT PLANS

SHEET

A-1

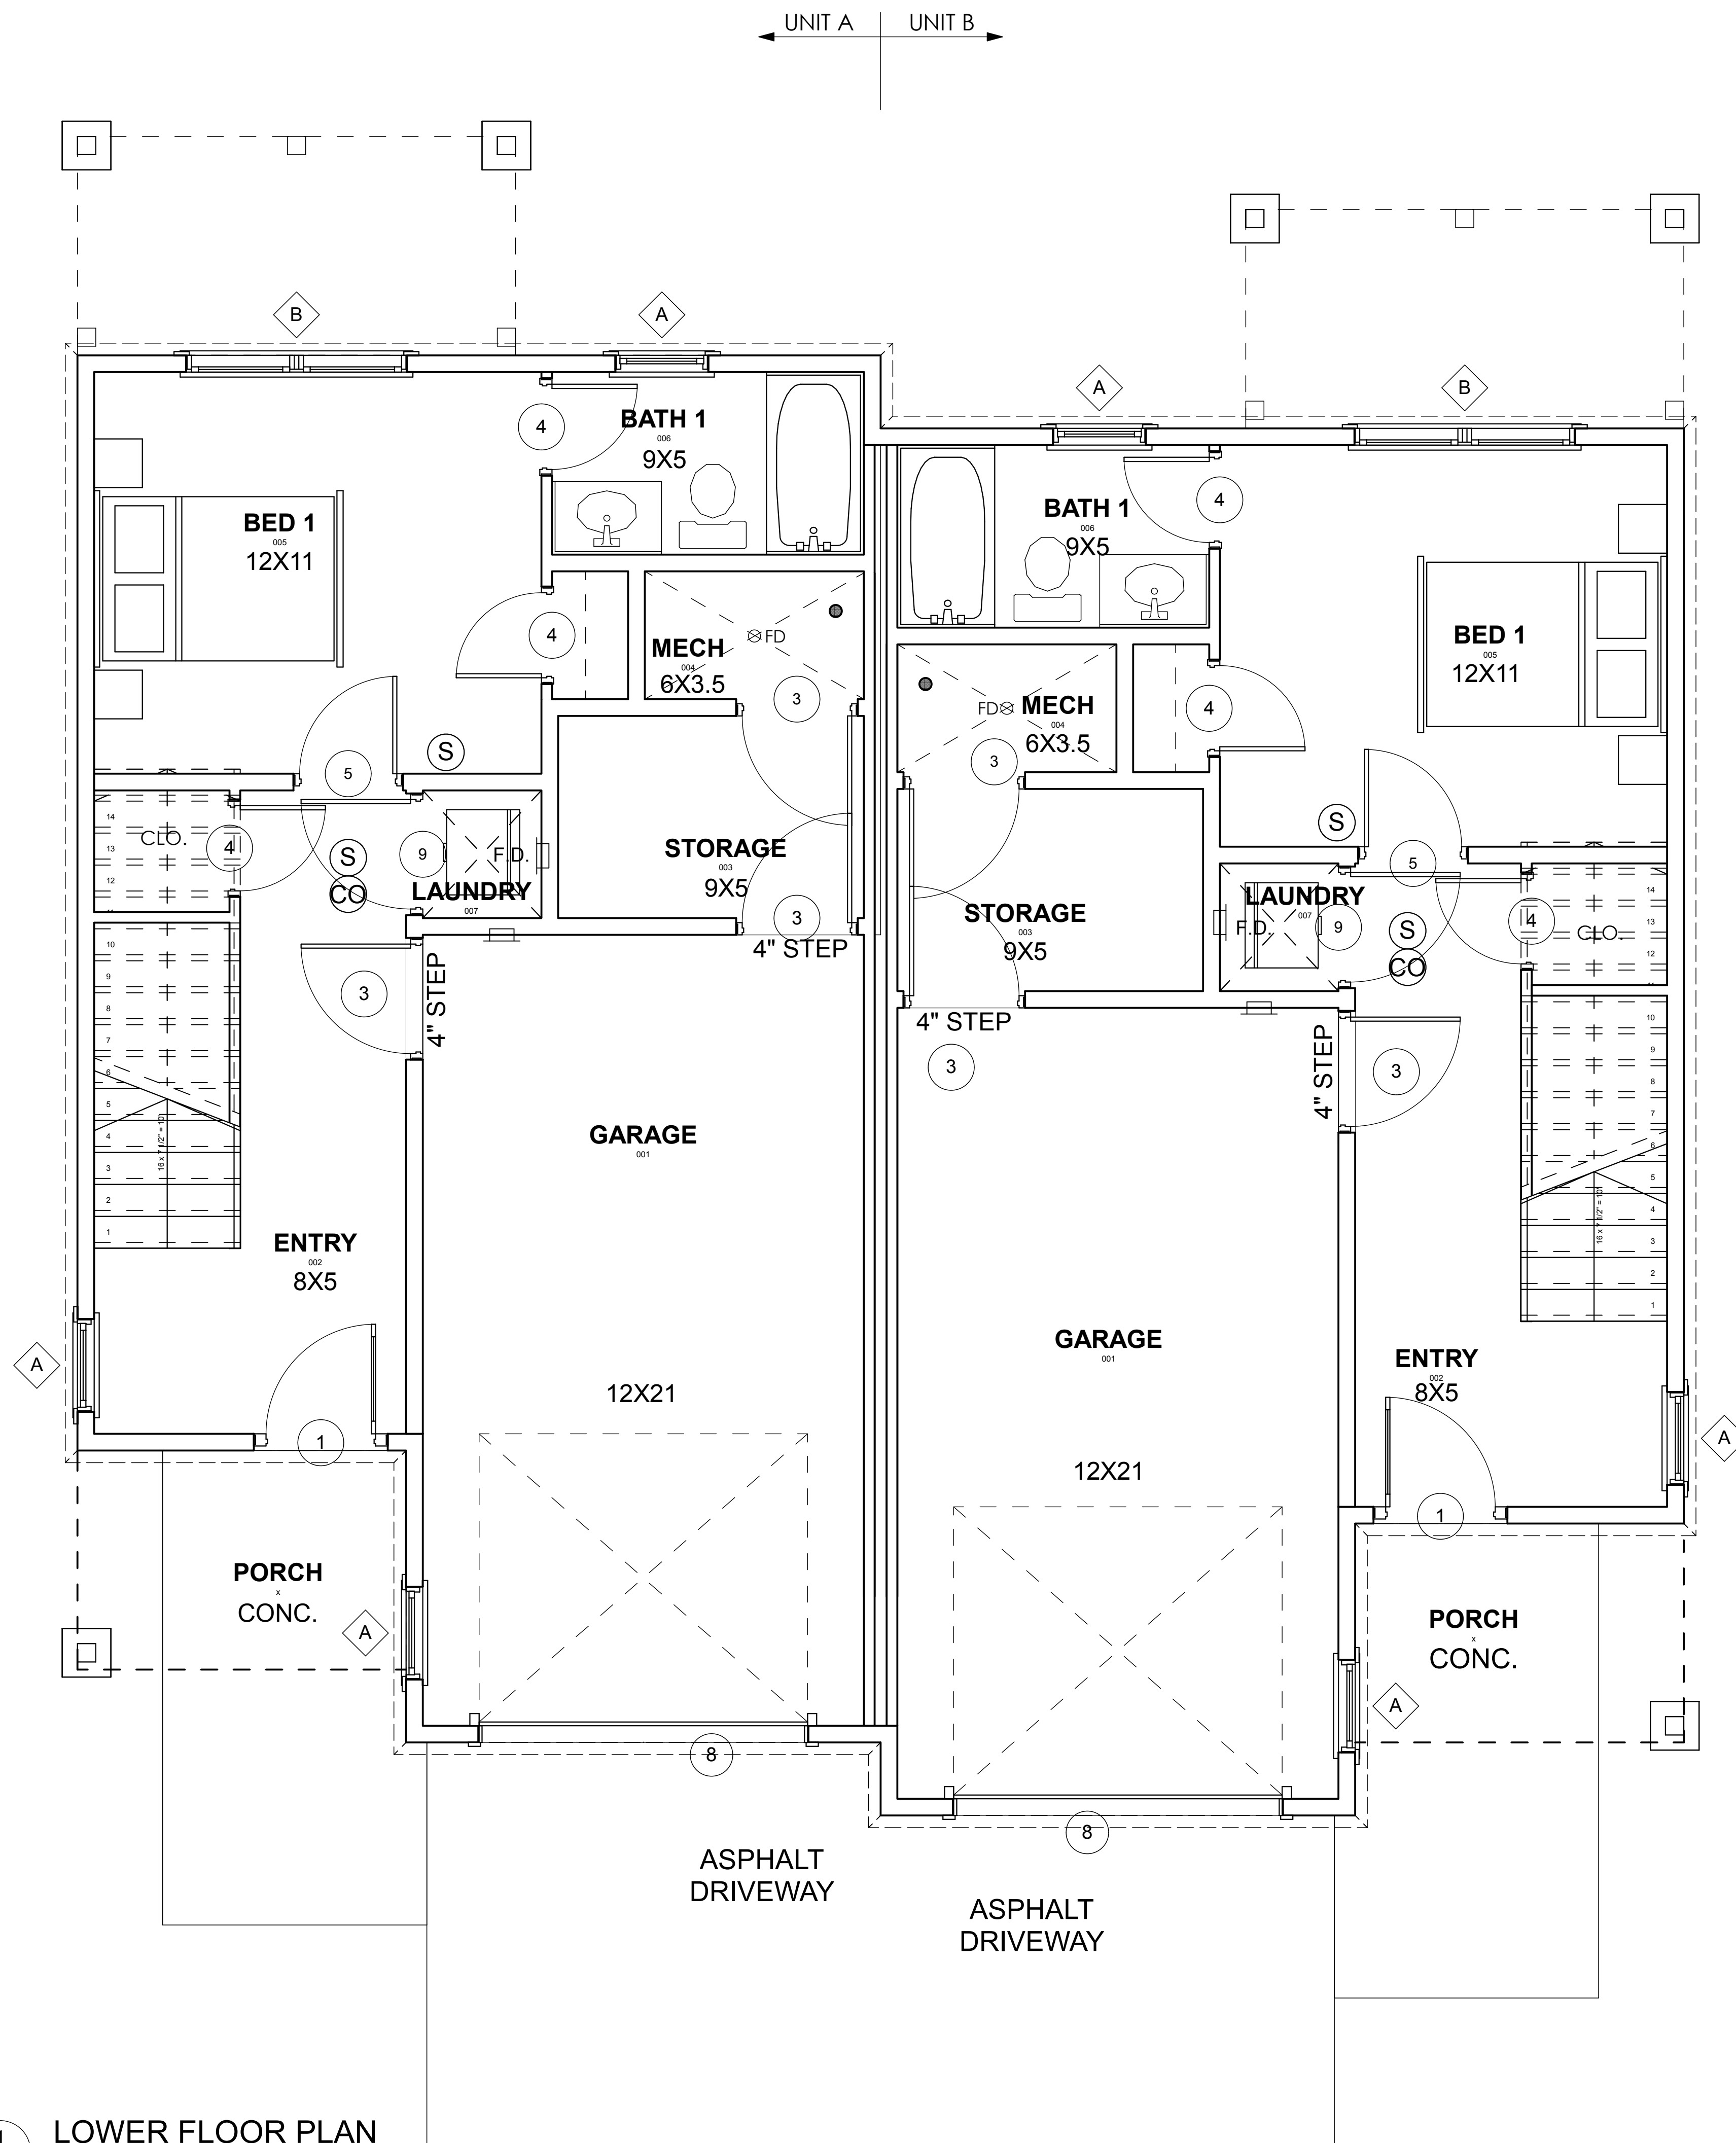


**1**  
A-1 LOWER FLOOR PLAN  
SCALE: 3/8" = 1'-0"

BUILDING AREA			
<b>UNIT A,B (EQUAL)</b>	FINISHED	UNFINISHED	TOTAL
LOWER FLOOR	400 S.F.	364 S.F.	764 S.F.
MAIN FLOOR	770 S.F.	-	770 S.F.
UNIT TOTAL :	1,170 S.F.	364 S.F.	1,534 S.F.
BUILDING TOTAL:	2,340 S.F.	728 S.F.	3,068 S.F.

NOTES: UNFINISHED INCLUDES GARAGE, STOR., MECH  
 SQUARE FOOTAGE IS APPROXIMATE. PLANS ARE FOR PRESENTATION  
 PURPOSES ONLY AND SUBJECT TO CHANGE AT ANY TIME.

G:\AA Arch\Project 2015\2015\1624 - West Hills Phase II\Drawings\Arch  
 Drawing\CD\A\B\DC 2 - DUPLEX\1624 - WEST HILLS TOWNHOMES - DUPLEX -  
 FILE: BDDP - BED - 2.rvt  
 PLOT DATE: 1/23/2019

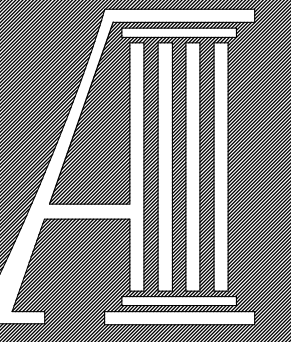

ARAPAHOE  
ARCHITECTS, P.C.

P.O. BOX 4780  
BRECKENRIDGE, CO 80424  
(970)453-8474  
FAX: 453-8475

© COPYRIGHT  
REUSE OR REPRODUCTION  
OF THIS DOCUMENT IS NOT  
PERMITTED WITHOUT  
WRITTEN PERMISSION OF  
ARAPAHOE ARCHITECTS, P.C.

**WEST HILLS WORKFORCE HOUSING**  
PHASE II - BUILDING 2  
KEystone, COLORADO

**DUPLEX**


UPPER FLOOR  
PLAN

JOB: 1624  
DWN BY: TH  
ISSUE:  
01/23/19 - FINAL MRKT PLANS

SHEET

A-2

UNIT A    UNIT B

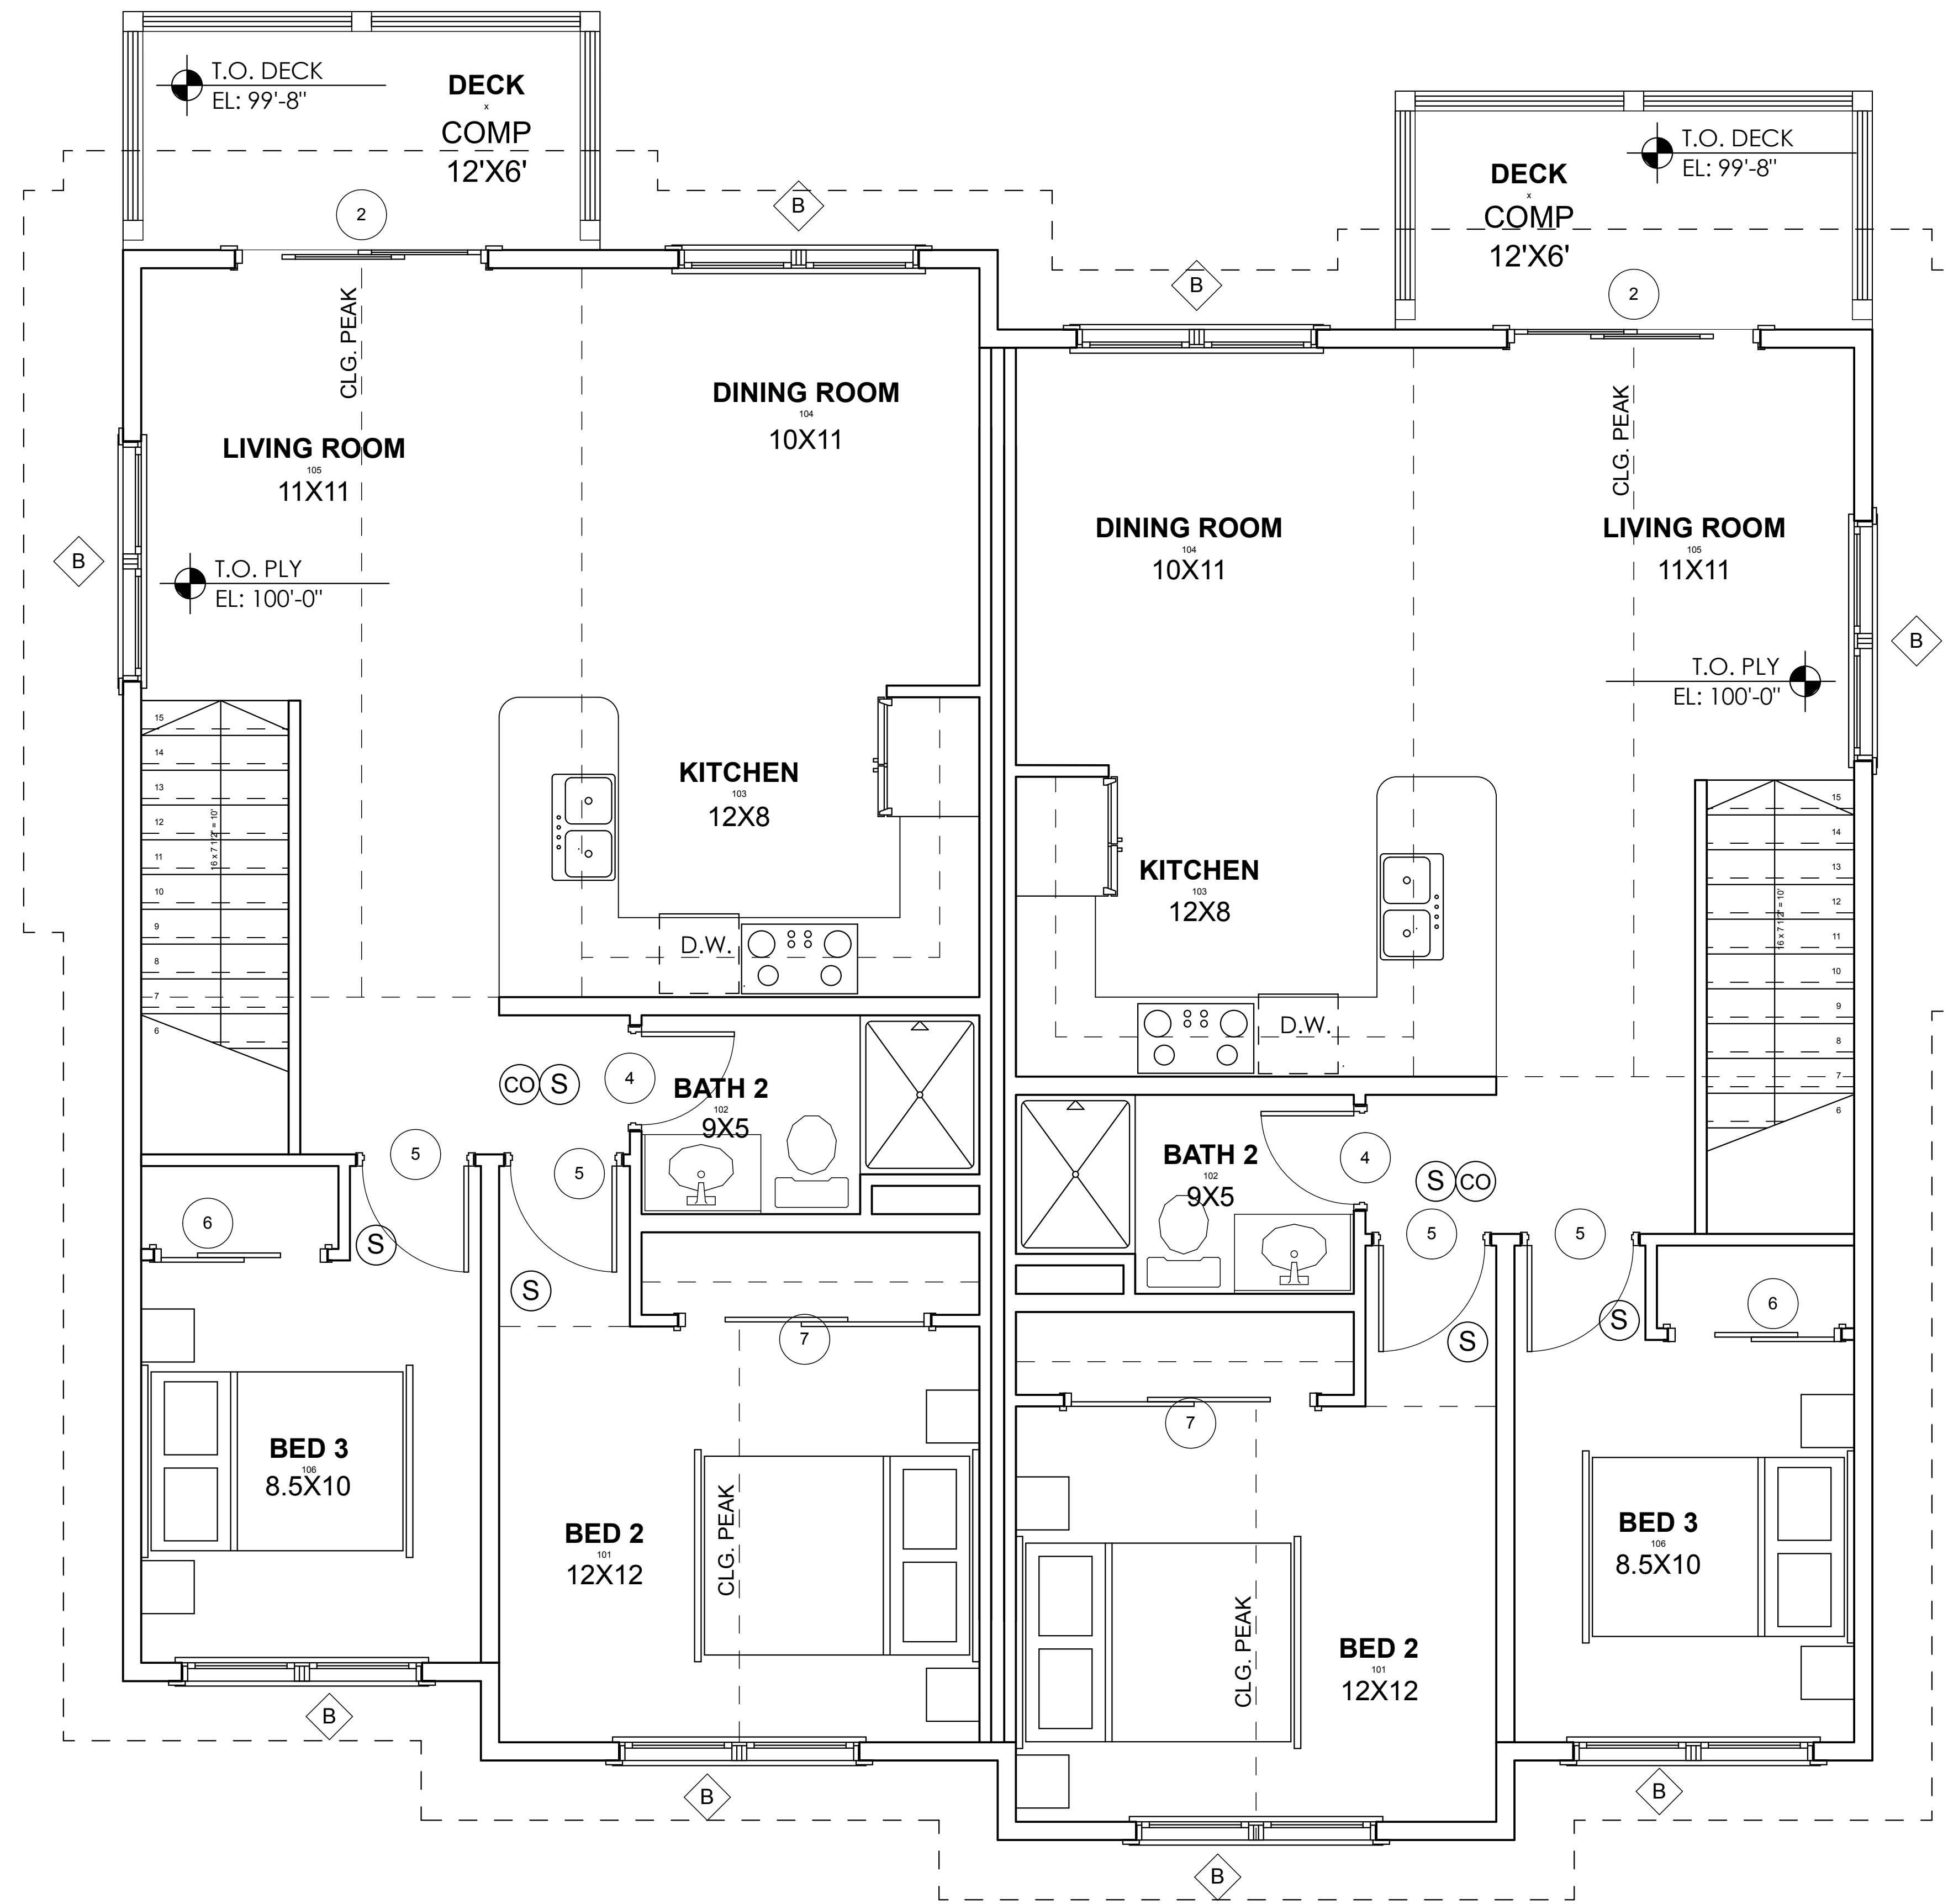

**1**  
A-2    **MAIN FLOOR PLAN**  
SCALE: 3/8" = 1'-0"

BUILDING AREA			
<b>UNIT A,B (EQUAL)</b>	FINISHED	UNFINISHED	TOTAL
LOWER FLOOR	400 S.F.	364 S.F.	764 S.F.
MAIN FLOOR	770 S.F.	-	770 S.F.
<b>UNIT TOTAL :</b>	<b>1,170 S.F.</b>	<b>364 S.F.</b>	<b>1,534 S.F.</b>
<b>BUILDING TOTAL:</b>	<b>2,340 S.F.</b>	<b>728 S.F.</b>	<b>3,068 S.F.</b>
NOTES: UNFINISHED INCLUDES GARAGE, STOR., MECH SQUARE FOOTAGE IS APPROXIMATE. PLANS ARE FOR PRESENTATION PURPOSES ONLY AND SUBJECT TO CHANGE AT ANY TIME.			

G:\AA Arch\Project 2015\2015\1624 - West Hills Phase II\Drawings\Arch  
Drawing\CD\A\BDC 2 - DUPLEX\1624 - WEST HILLS TOWNHOMES - DUPLEX -  
FILE\_BDC2\_BED2\_ZHPT