

ARAPAHOE  
ARCHITECTS, P.C.

P.O. BOX 4780  
BRECKENRIDGE, CO 80424  
(970)453-8474  
FAX: 453-8475

© COPYRIGHT  
REUSE OR REPRODUCTION  
OF THIS DOCUMENT IS NOT  
PERMITTED WITHOUT  
WRITTEN PERMISSION OF  
ARAPAHOE ARCHITECTS, P.C.

**WEST HILLS WORKFORCE HOUSING**  
PHASE II - BUILDING 1  
KEystone, COLORADO

TRIPLEX


LOWER FLOOR  
PLAN

JOB 1624  
DWN BY TH  
ISSUE

01/23/19 - FINAL MRKT PLANS

SHEET

A-1

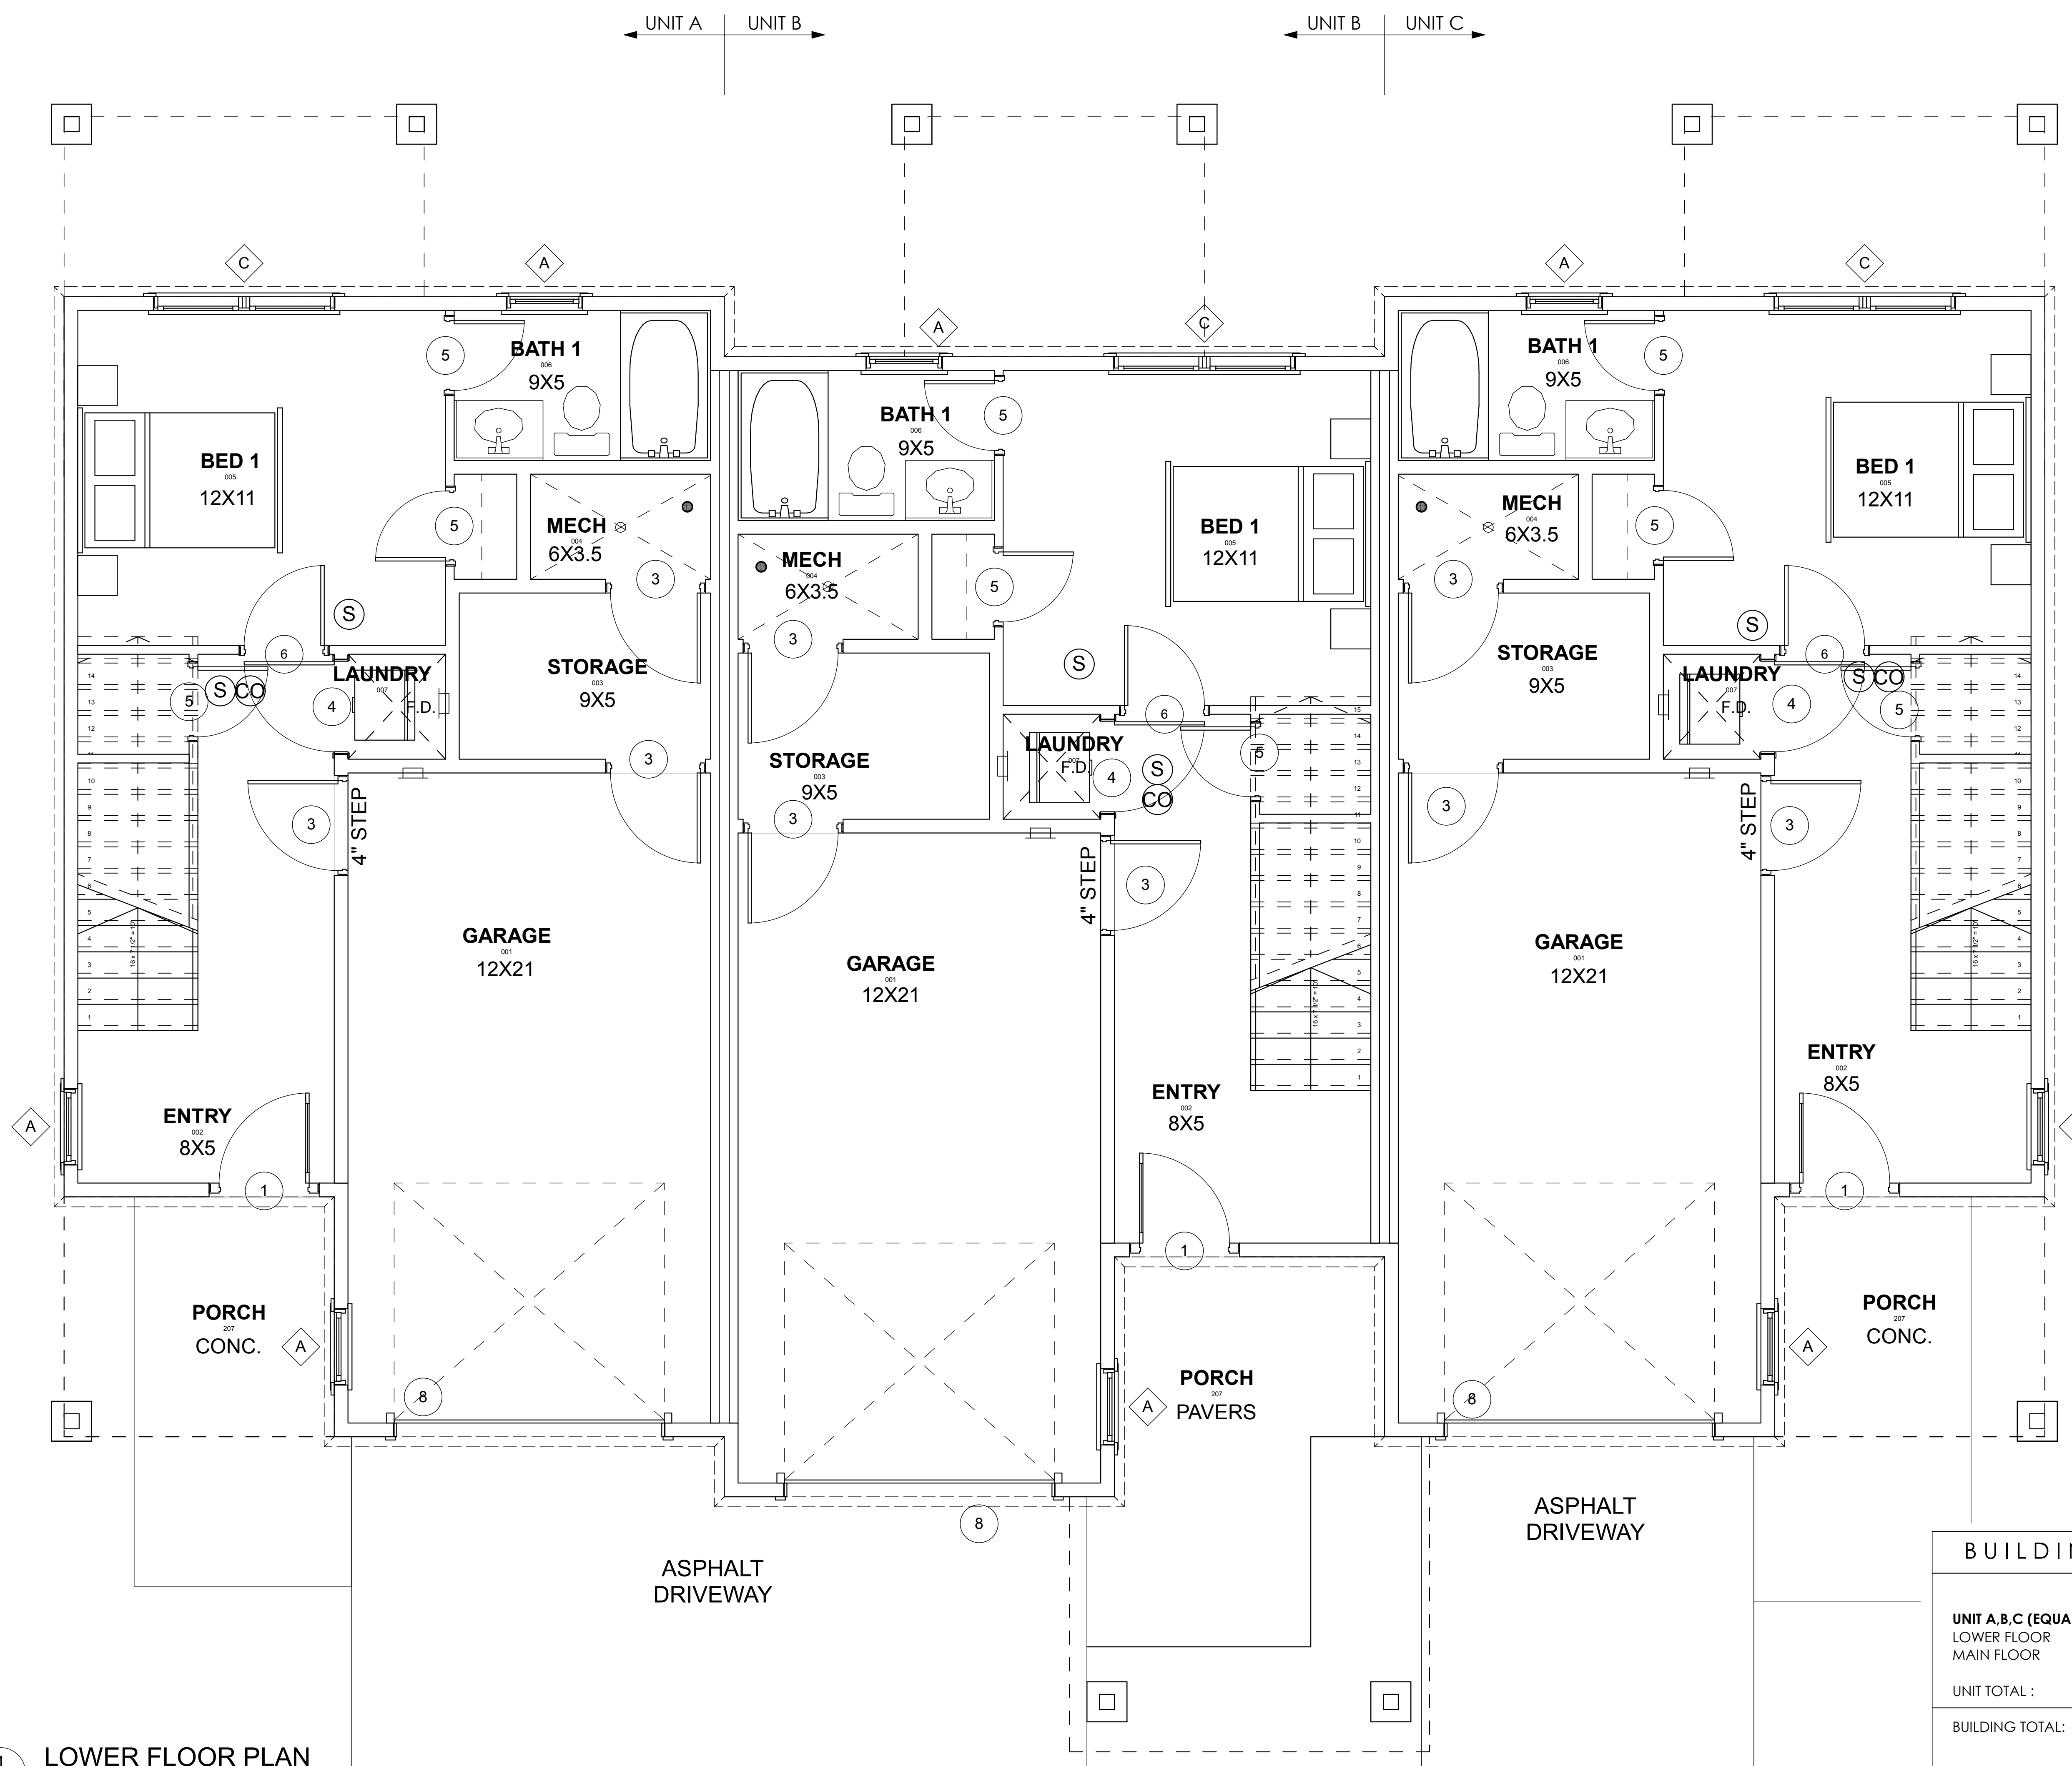


1 LOWER FLOOR PLAN  
A-1 SCALE: 3/8" = 1'-0"

BUILDING AREA			
UNIT A,B,C (EQUAL)	FINISHED	UNFINISHED	TOTAL
LOWER FLOOR	400 S.F.	364 S.F.	764 S.F.
MAIN FLOOR	662 S.F.	-	662 S.F.
UNIT TOTAL :	1,062 S.F.	364 S.F.	1,426 S.F.
BUILDING TOTAL:	3,186 S.F.	1,092 S.F.	4,278 S.F.

NOTES: UNFINISHED INCLUDES GARAGE, STOR., MECH  
SQUARE FOOTAGE IS APPROXIMATE. PLANS ARE FOR PRESENTATION  
PURPOSES ONLY AND SUBJECT TO CHANGE AT ANY TIME.

G:\AA Arch\Project 2015\2015\1624 - West Hills Phase II\Drawings\Arch  
Drawing\CD\A\BDC1 - TRIPLEX - WEST HILLS TOWNHOMES - TRIPLEX - PHASE  
FILE: L1624\_2BD\_ZZ.dwg PLOT DATE: 1/23/2019

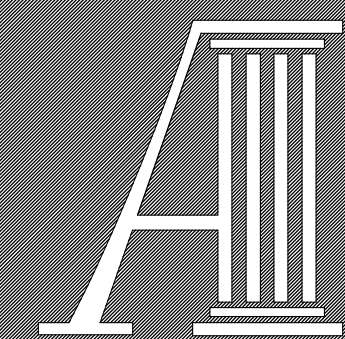

ARAPAHOE  
ARCHITECTS, P.C.

P.O. BOX 4780  
BRECKENRIDGE, CO 80424  
(970)453-8474  
FAX: 453-8475

© COPYRIGHT  
REUSE OR REPRODUCTION  
OF THIS DOCUMENT IS NOT  
PERMITTED WITHOUT  
WRITTEN PERMISSION OF  
ARAPAHOE ARCHITECTS, P.C.

**WEST HILLS WORKFORCE HOUSING**  
PHASE II - BUILDING 1  
KEystone, COLORADO

TRIPLEX

UPPER FLOOR PLAN


JOB 1624  
DWN BY TH  
ISSUE  
01/23/19 - FINAL MRKT PLANS

SHEET

A-2

UNIT A UNIT B

UNIT B UNIT C

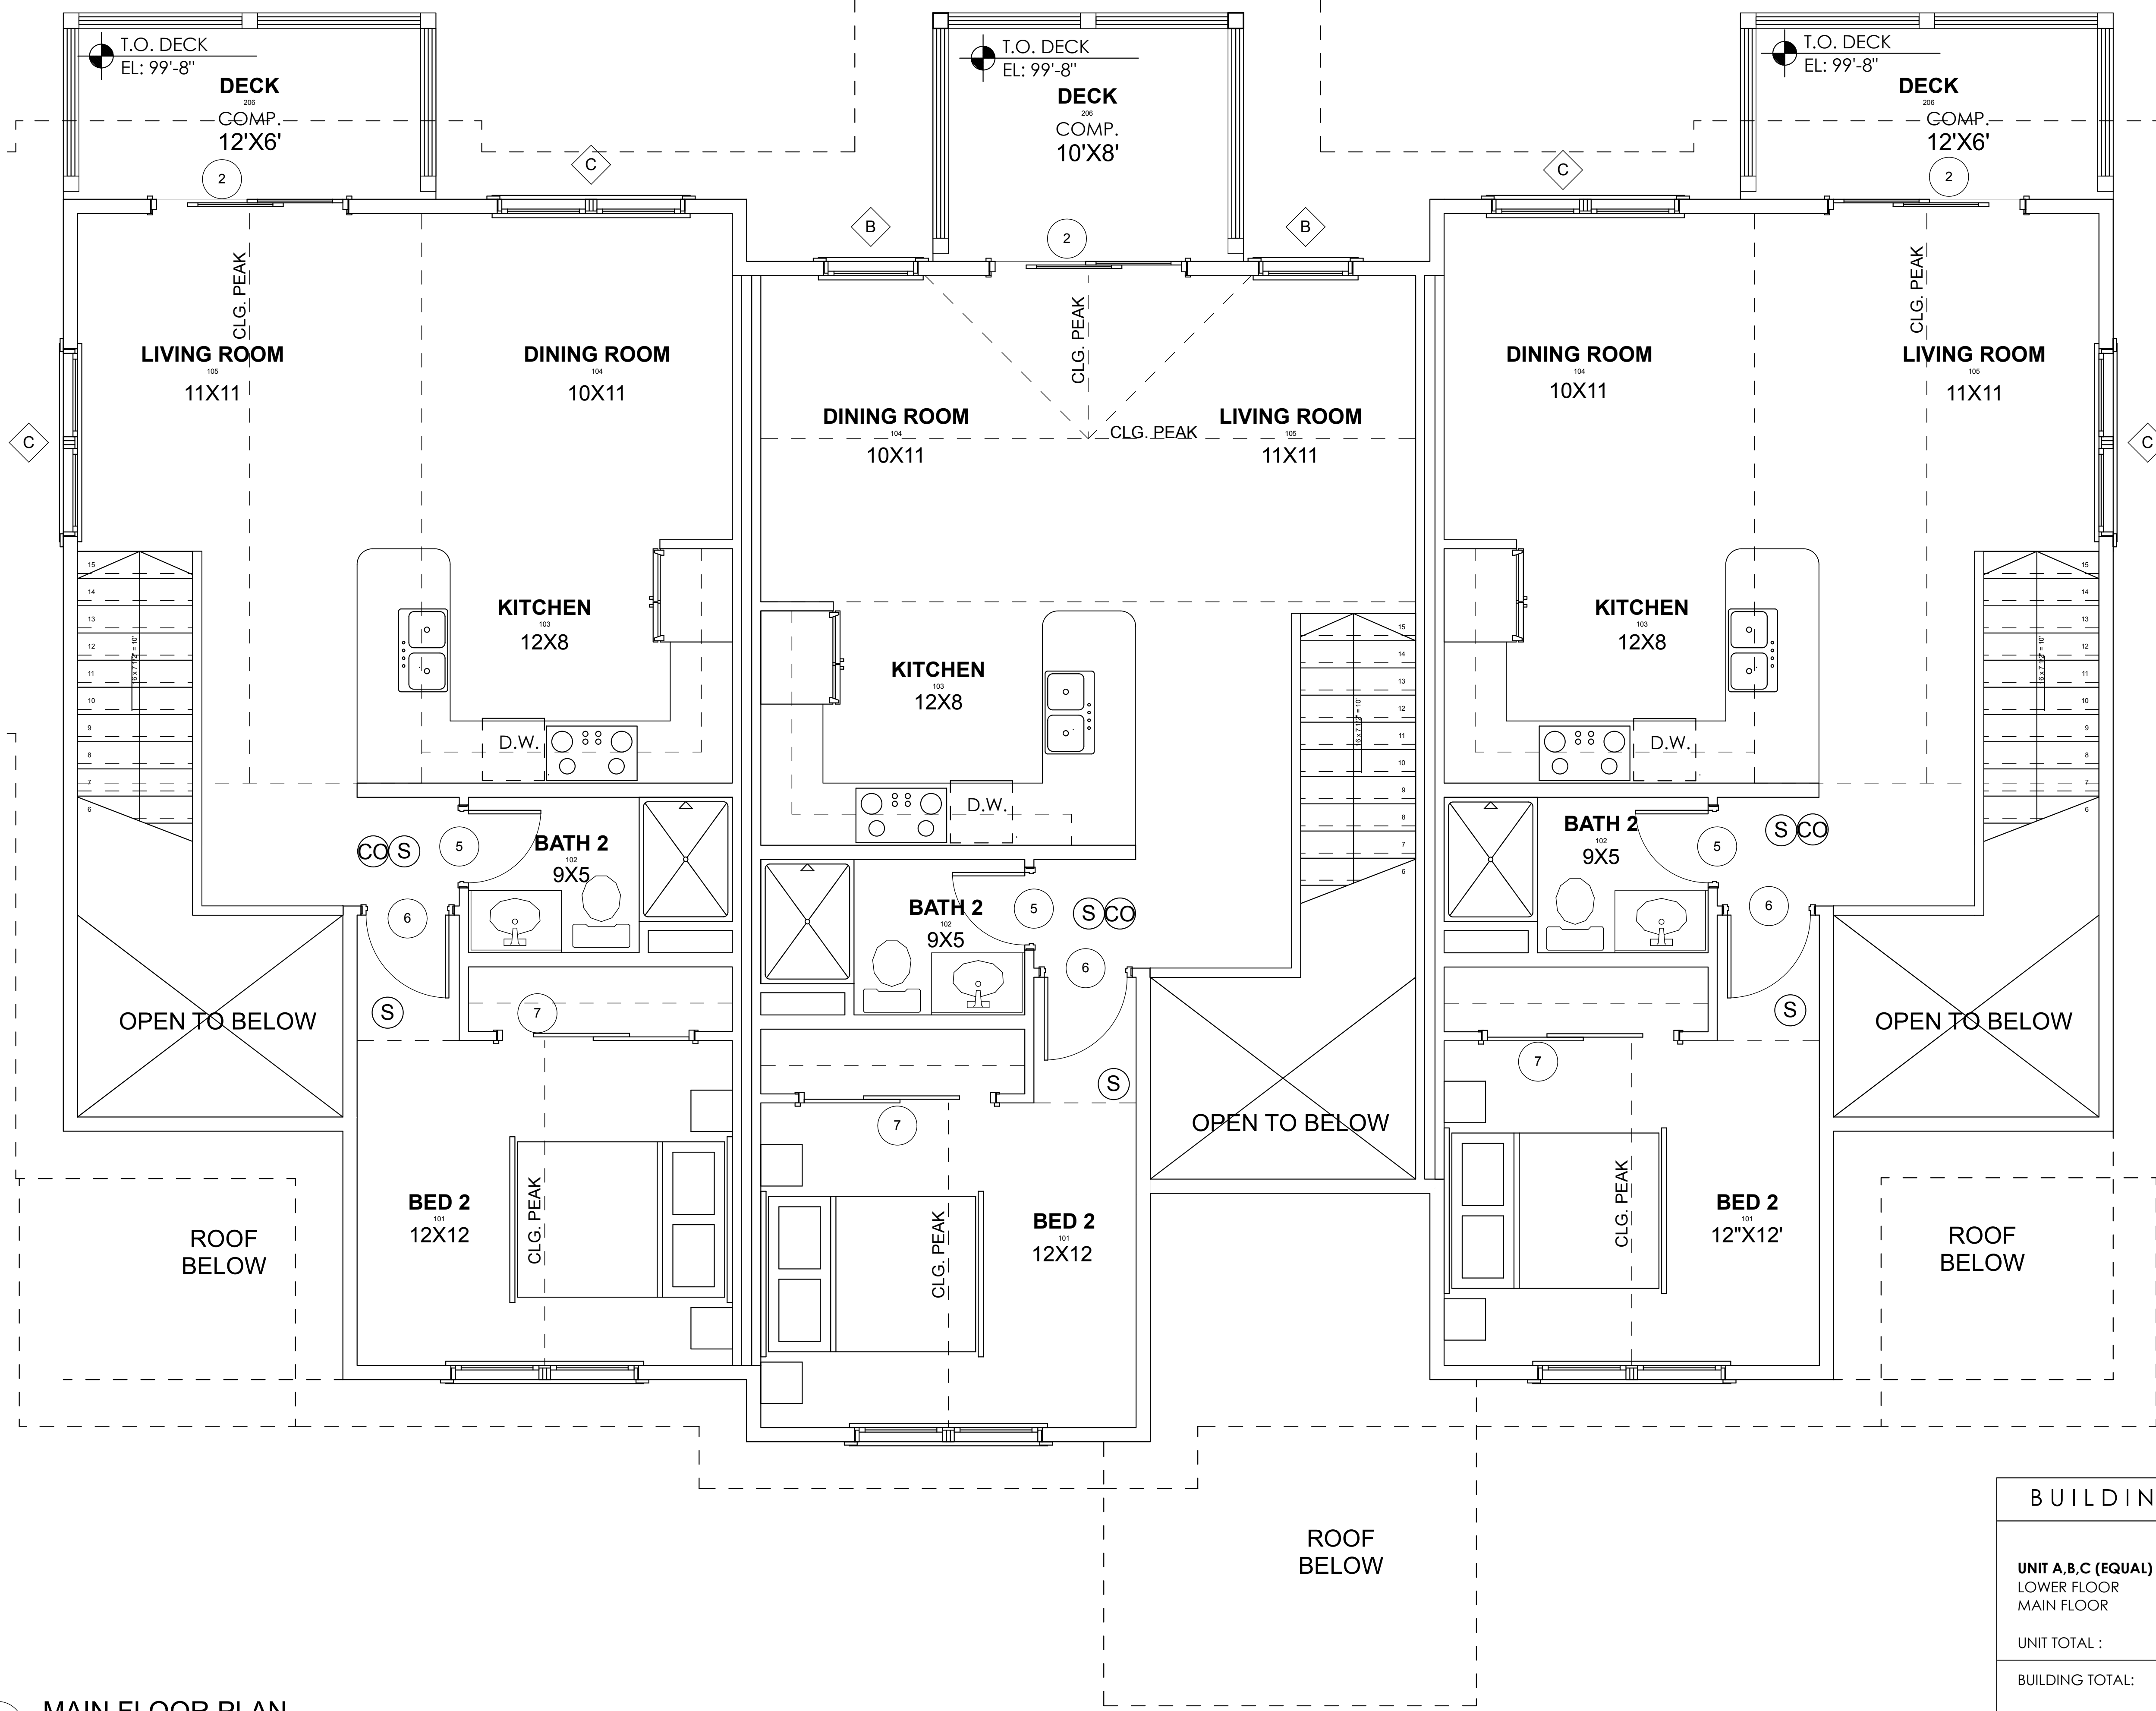

BUILDING AREA			
UNIT A,B,C (EQUAL)	FINISHED	UNFINISHED	TOTAL
LOWER FLOOR	400 S.F.	364 S.F.	764 S.F.
MAIN FLOOR	662 S.F.	-	662 S.F.
UNIT TOTAL :	1,062 S.F.	364 S.F.	1,426 S.F.
BUILDING TOTAL:	3,186 S.F.	1,092 S.F.	4,278 S.F.

NOTES: UNFINISHED INCLUDES GARAGE, STOR., MECH  
 SQUARE FOOTAGE IS APPROXIMATE. PLANS ARE FOR PRESENTATION  
 PURPOSES ONLY AND SUBJECT TO CHANGE AT ANY TIME.

**1**  
A-2  
MAIN FLOOR PLAN  
SCALE: 3/8" = 1'-0"

G:\AA\Arch\Project 2015\2015\1624 - West Hills Phase II\Drawings\Arch  
Drawing\CD\A\BDC1 - TRIPLEX - WEST HILLS TOWNHOMES - TRIPLEX - PHASE  
FILE: L:\BDC1\_2BD - Z2.dwg  
PLOT DATE: 1/23/2019