



TAB Associates
 The Architectural Balance
 0556 Edwards Village Blvd.
 Suite 210
 Edwards, CO 8132
 (970) 766-1470
 fax: (970) 766-4471
 email: tab@tab.net
 www.tabassociates.com
 Civil Engineer
 Alpine Engineering
 970 926-3373
 Mechanical Engineer
 KLS&A
 970 927-5174
 Mechanical Engineer
 REG
 970.349.1216
 Electrical Engineer

Seal

Dillon Valley Vistas
19 Straight Creek Dr
 Dillon, Summit County CO


Revisions:		
No	Description	Date

Issue Dates:
 1/29/2020
 3/2/2020
 4/16/2020


Sheet Title:
Color Option 2

Project No:
 1925

Sheet No:
A3.2

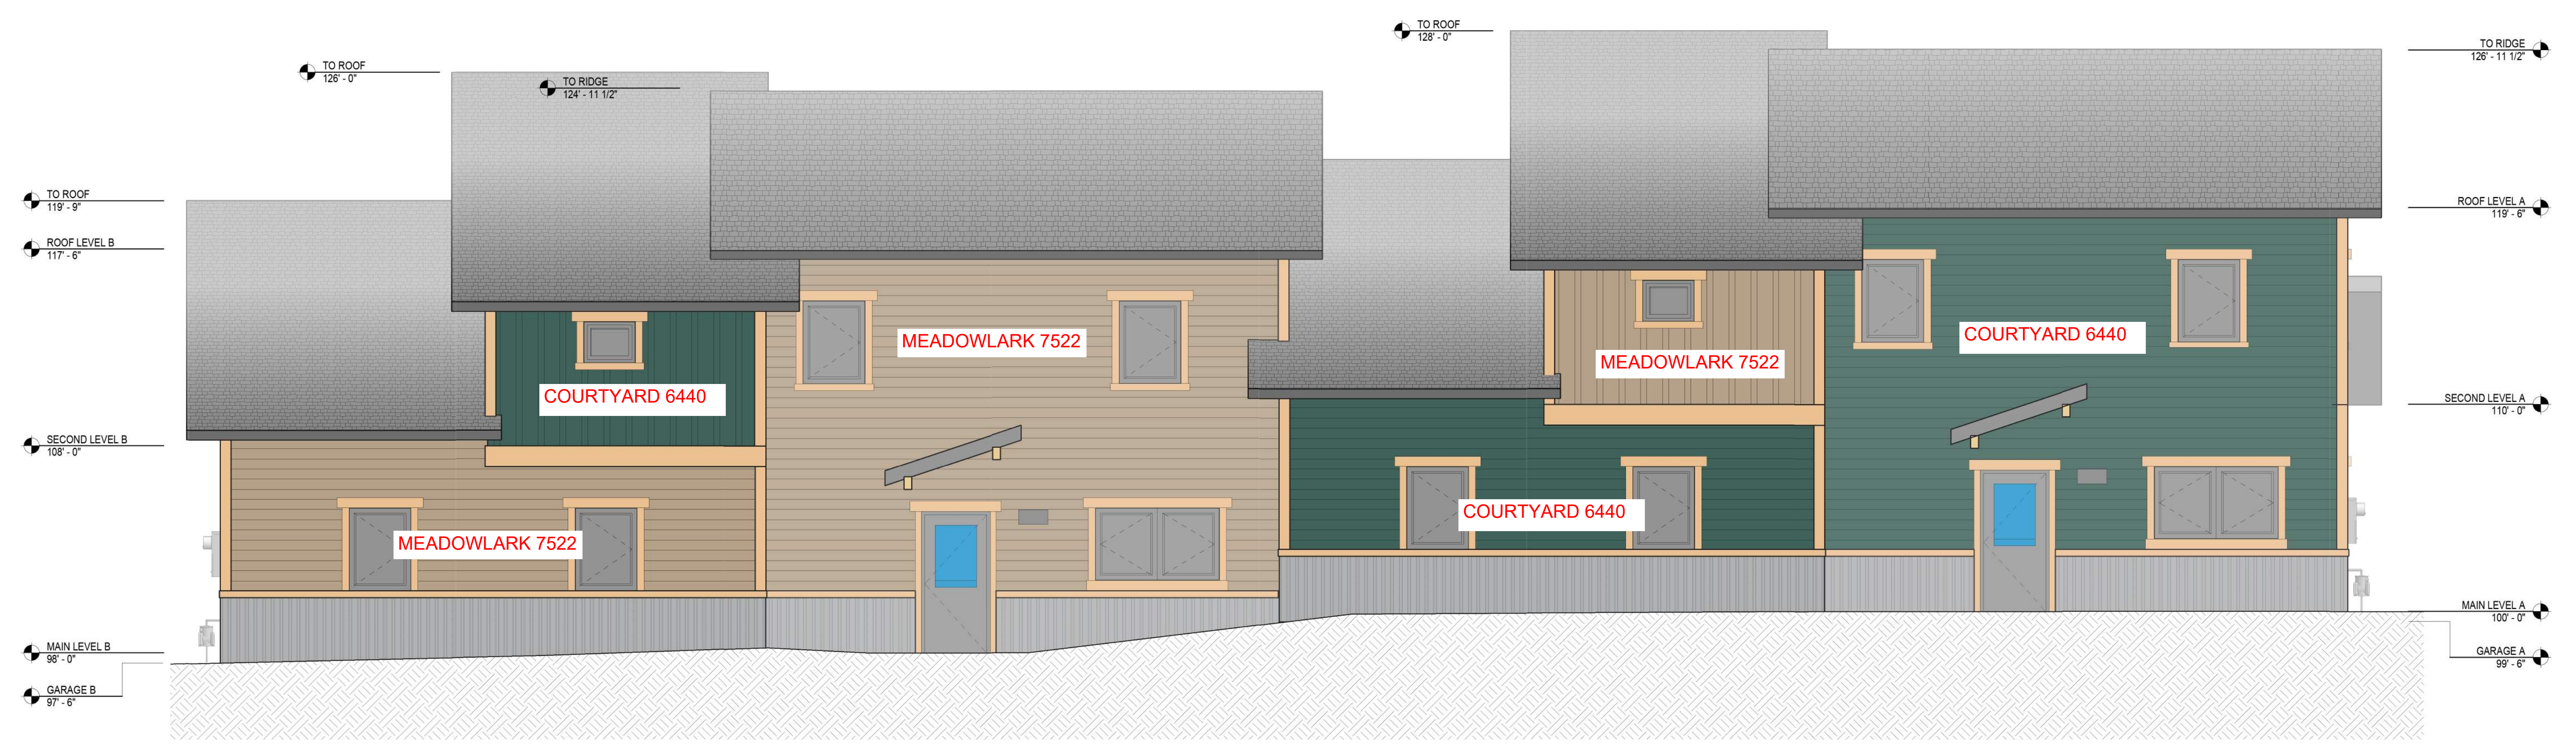


4 NORTH COLOR OPTION 2
 A3.2 1/4" = 1'-0"

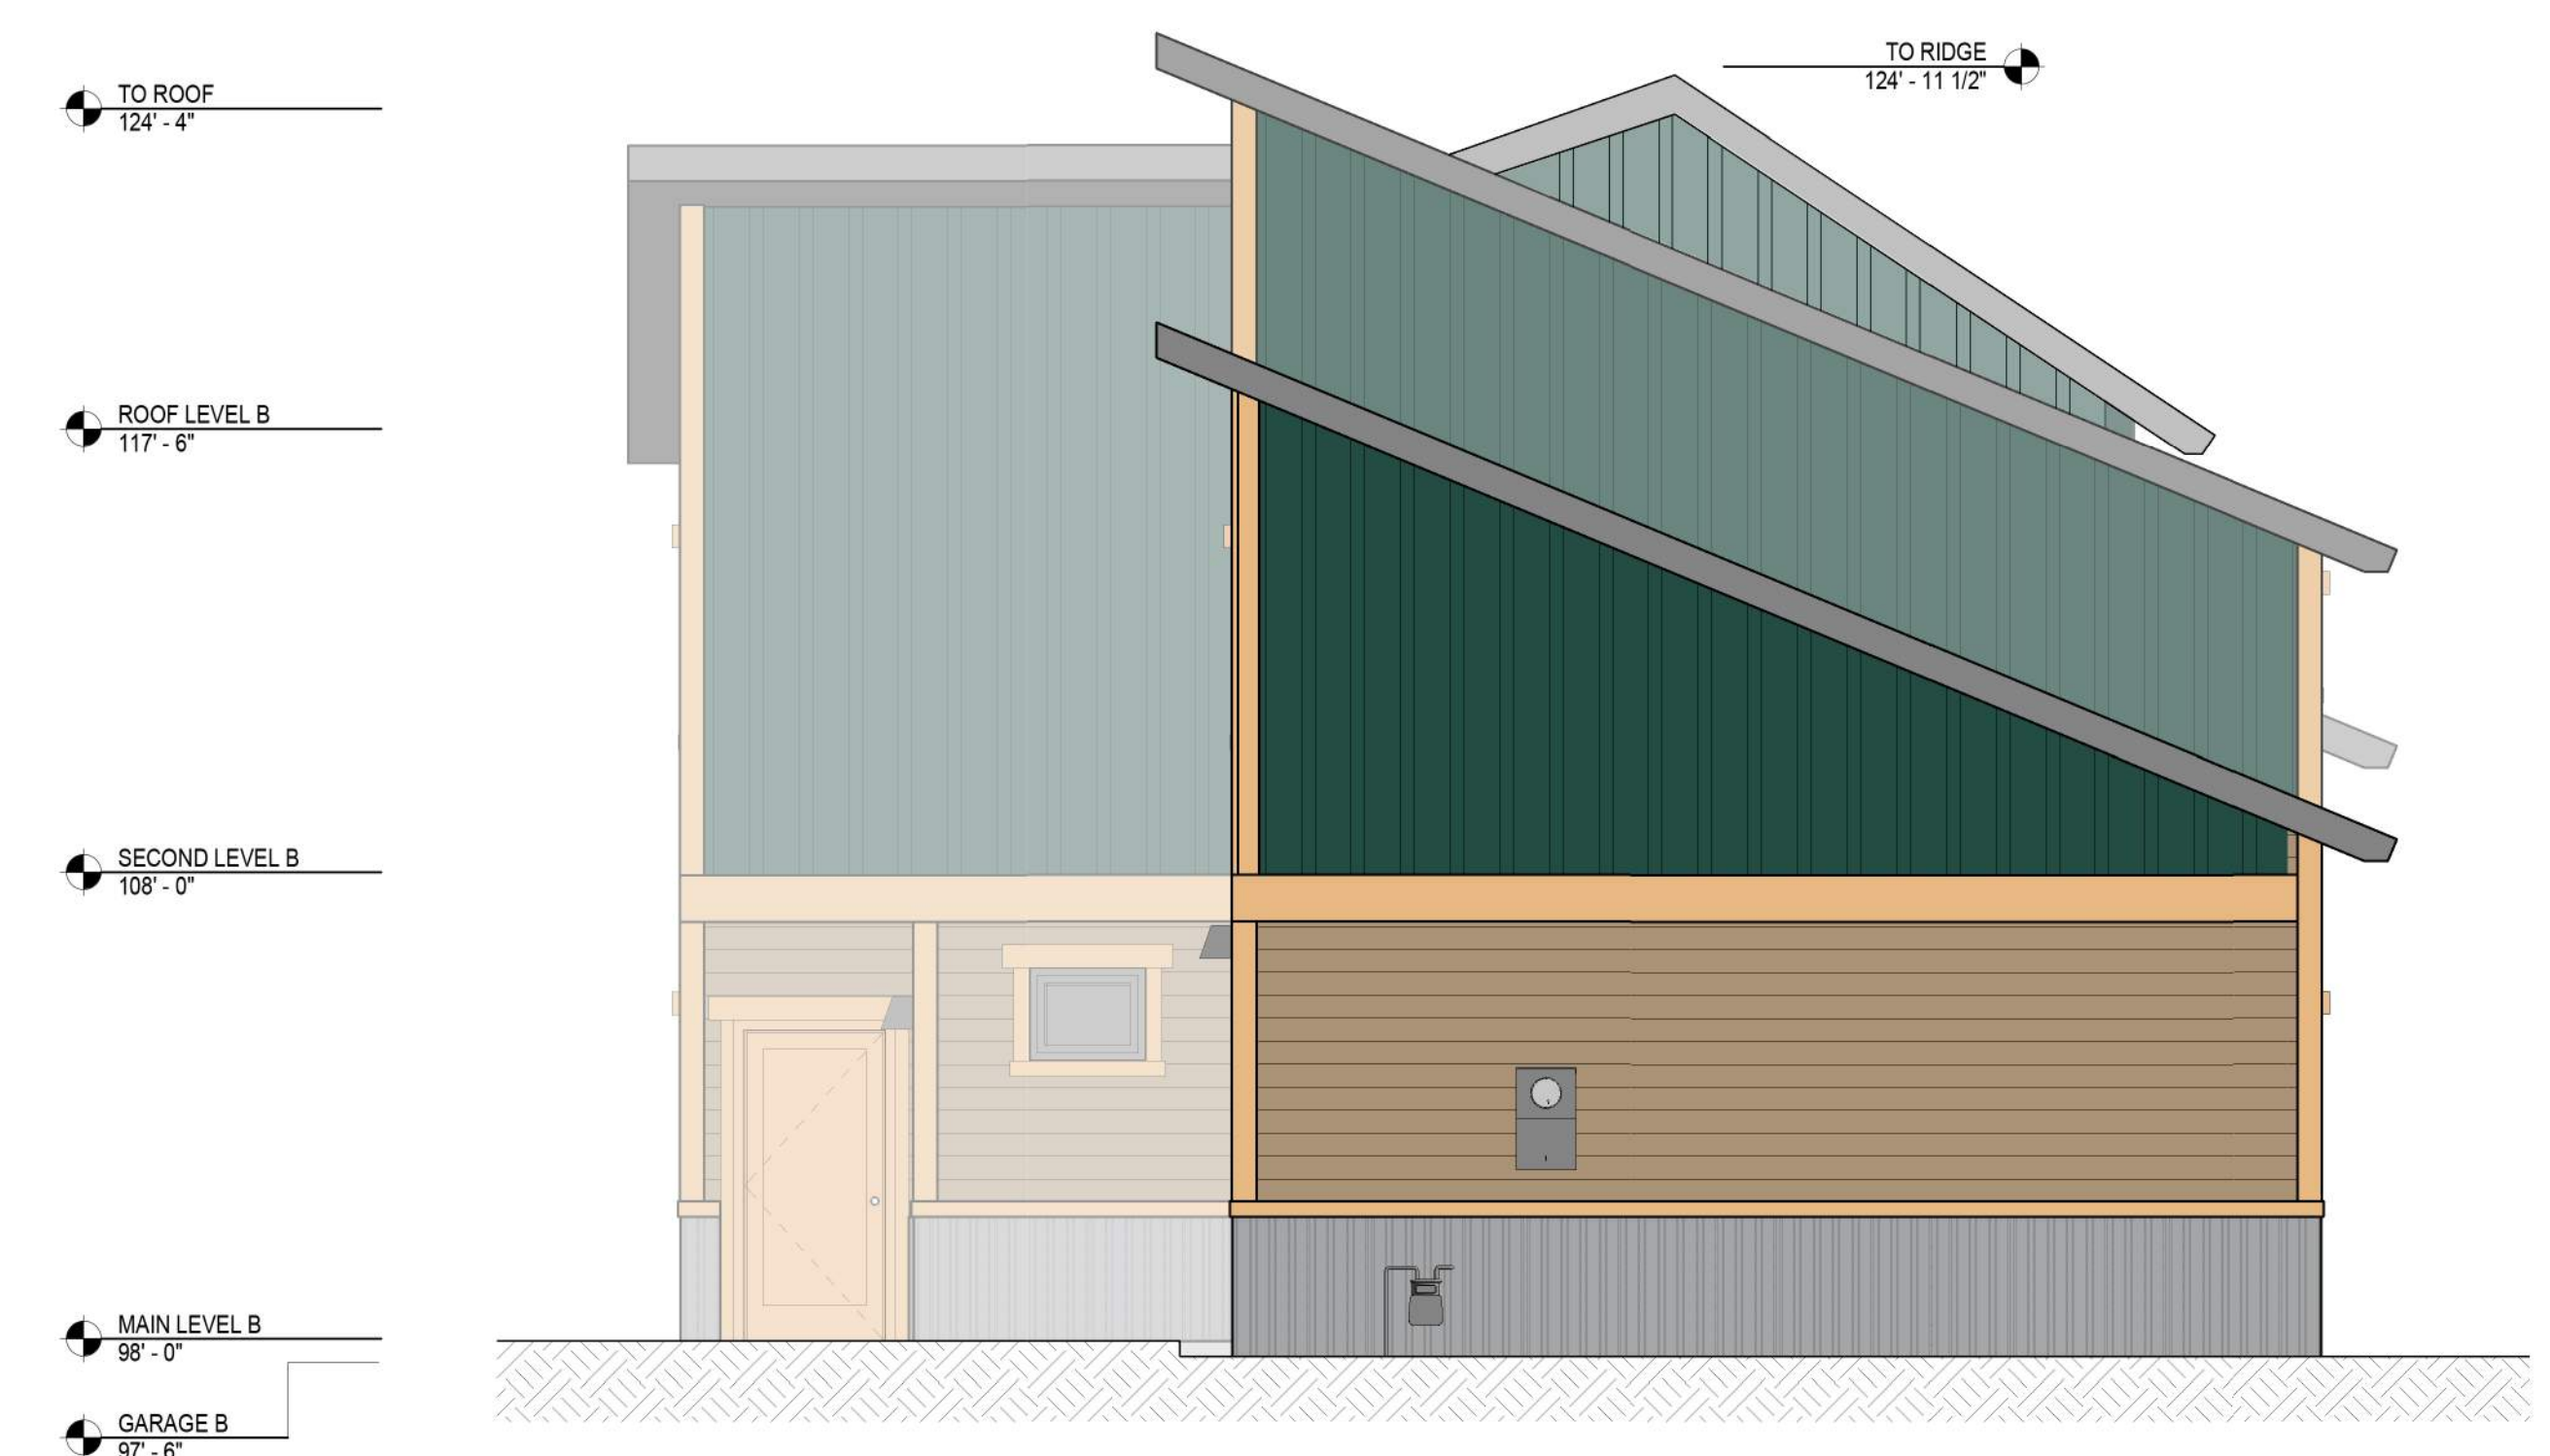

3 EAST COLOR OPTION 2
 A3.2 1/4" = 1'-0"



2 WEST COLOR OPTION 2
 A3.2 1/4" = 1'-0"

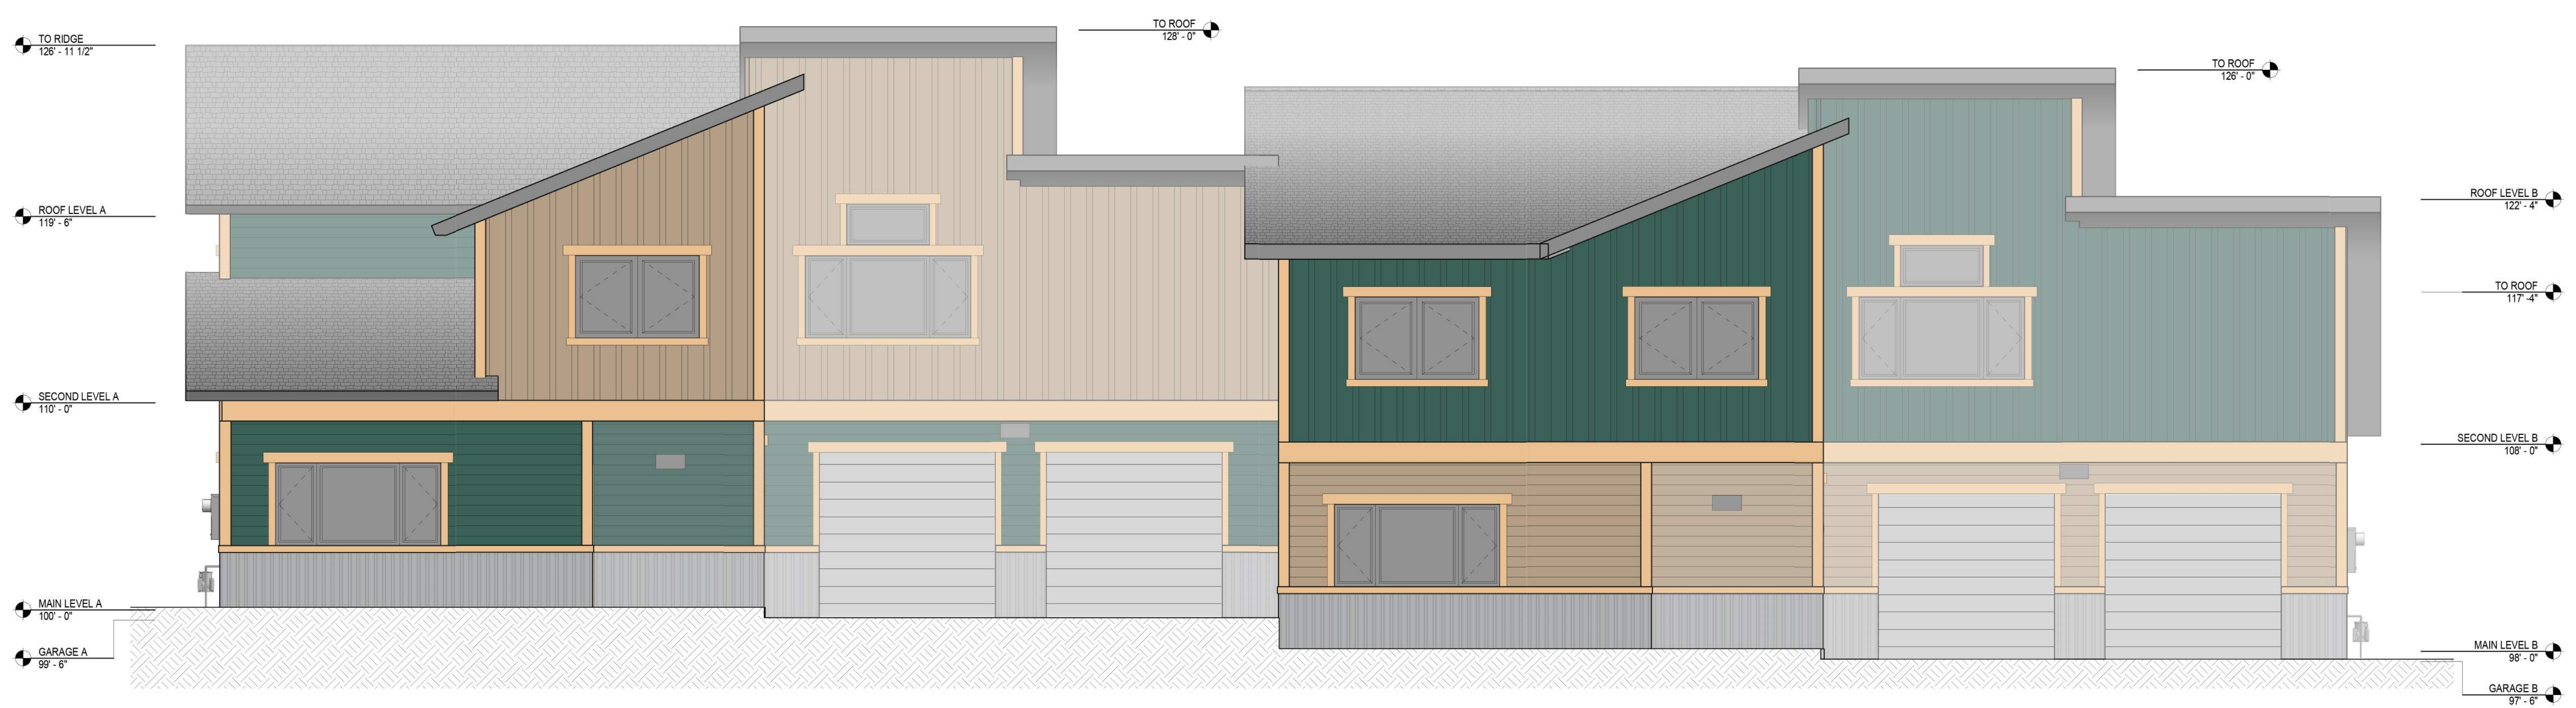

1 SOUTH COLOR OPTION 2
 A3.2 1/4" = 1'-0"