



**TAB Associates**  
 The Architectural Balance  
 0556 Edwards Village Blvd.  
 Suite 210  
 Edwards, CO 8142  
 (970) 766-1470  
 fax: (970) 766-4471  
 email: tab@tab.net  
 www.tabnet.com  
 Civil Engineer  
 Alpine Engineering  
 970 926-3373  
 Mechanical Engineer  
 KLS&A  
 970 927-5174  
 Mechanical Engineer  
 REG  
 970 349 1216  
 Electrical Engineer

Seal

**Dillon Valley Vistas**  
**19 Straight Creek Dr**  
 Dillon, Summit County CO


Revisions:		
No.	Description	Date

Issue Dates:  
 1/29/2020  
 3/2/2020  
 4/16/2020


Sheet Title:  
**Color Option 3**

Project No:  
 1925

Sheet No:  
**A3.3**

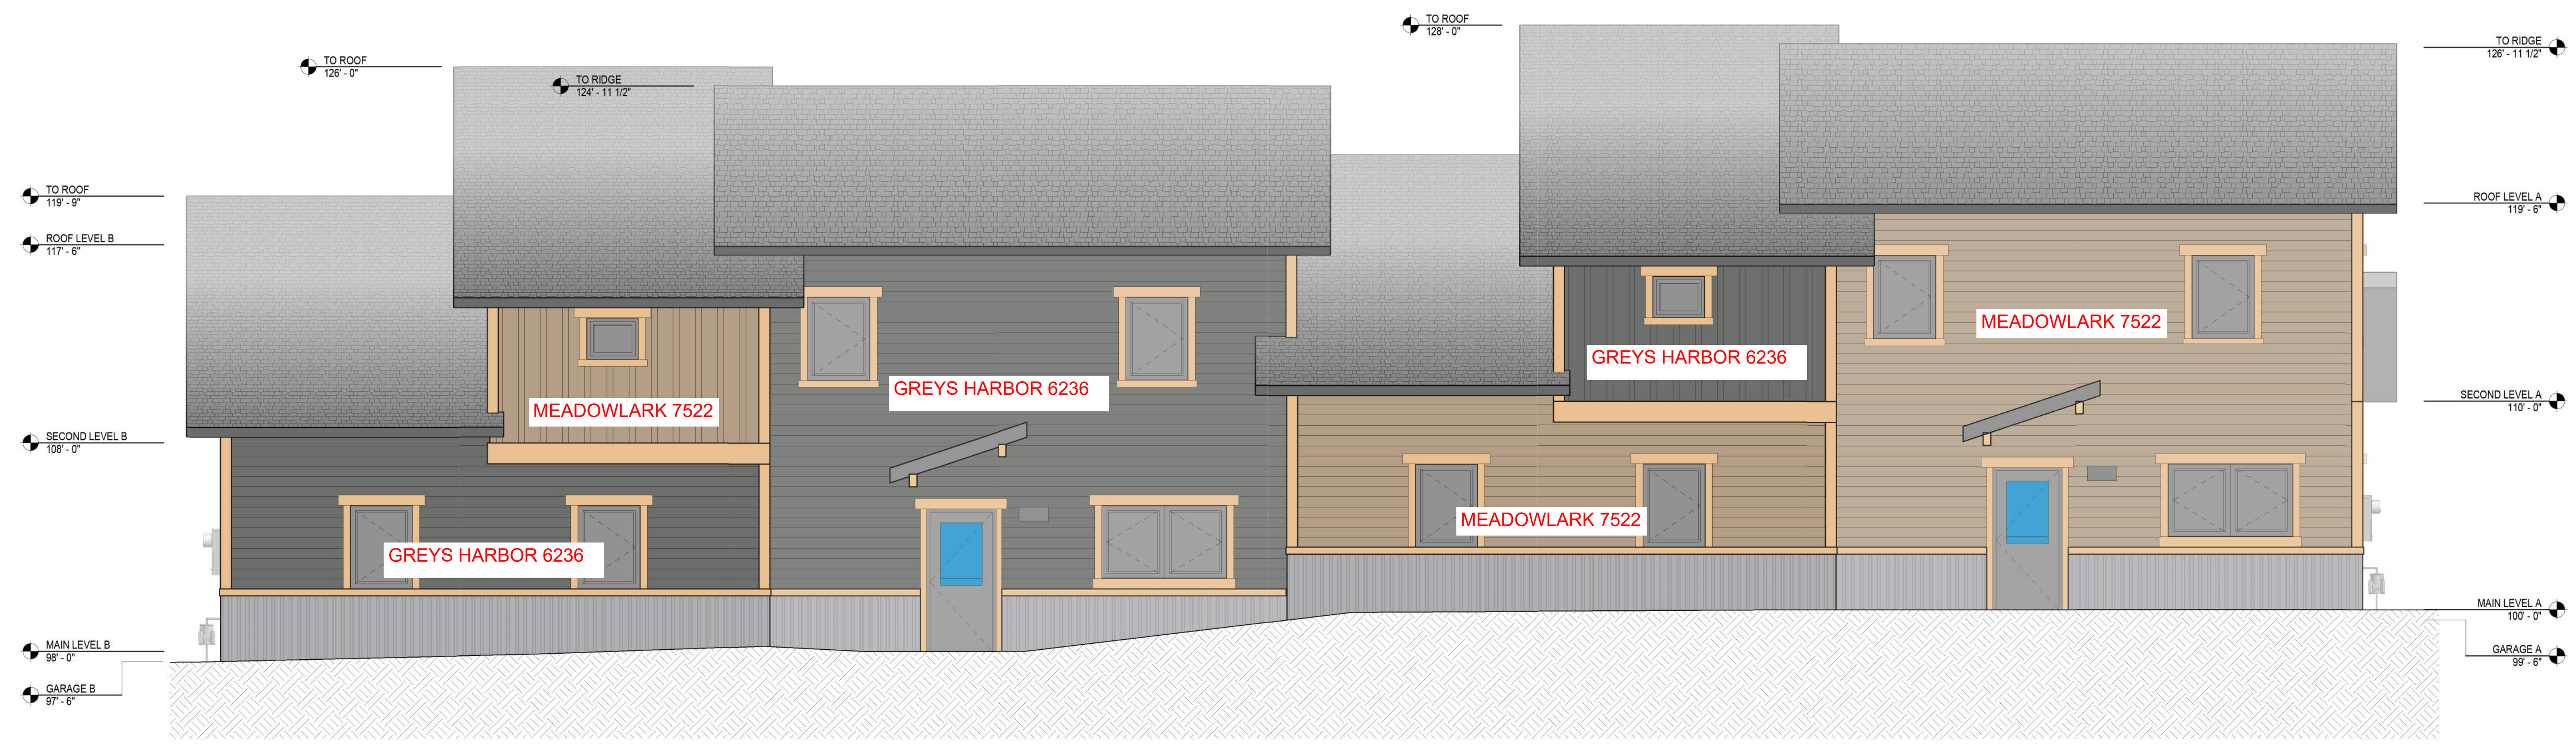


**4 NORTH COLOR OPTION 3**  
 A3.3 1/4" = 1'-0"

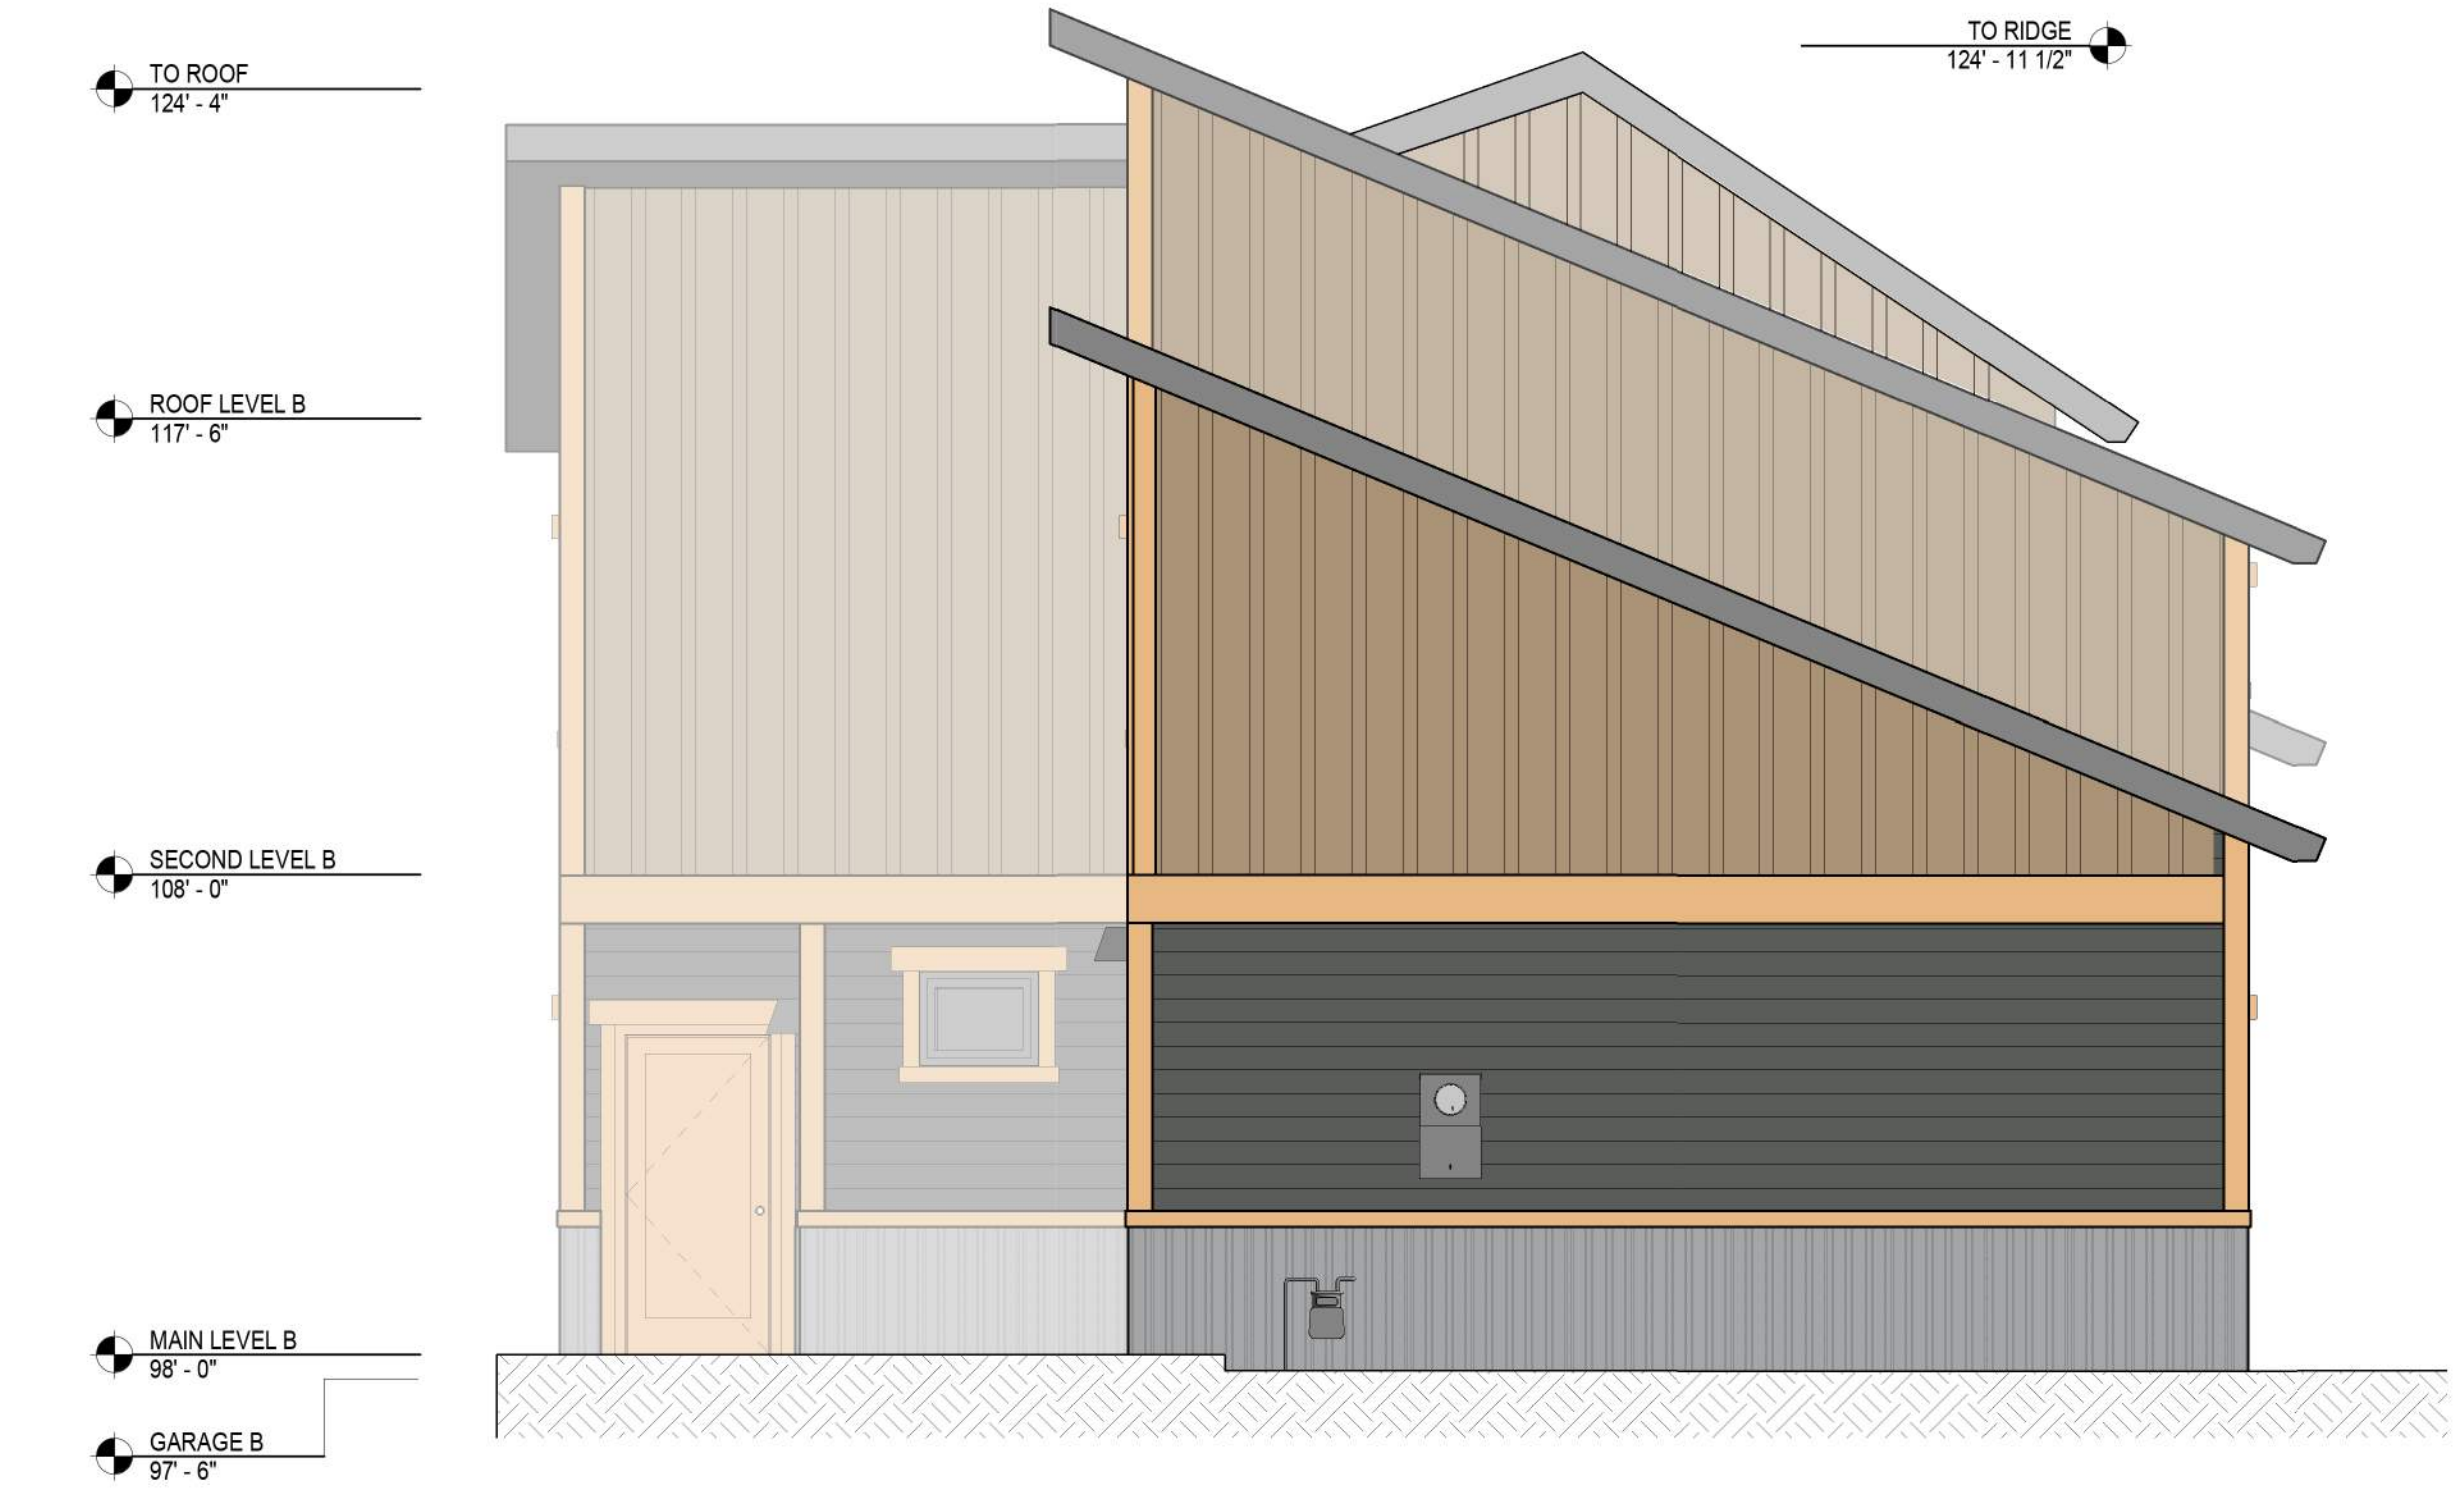

**3 EAST COLOR OPTION 3**  
 A3.3 1/4" = 1'-0"



**2 WEST COLOR OPTION 3**  
 A3.3 1/4" = 1'-0"

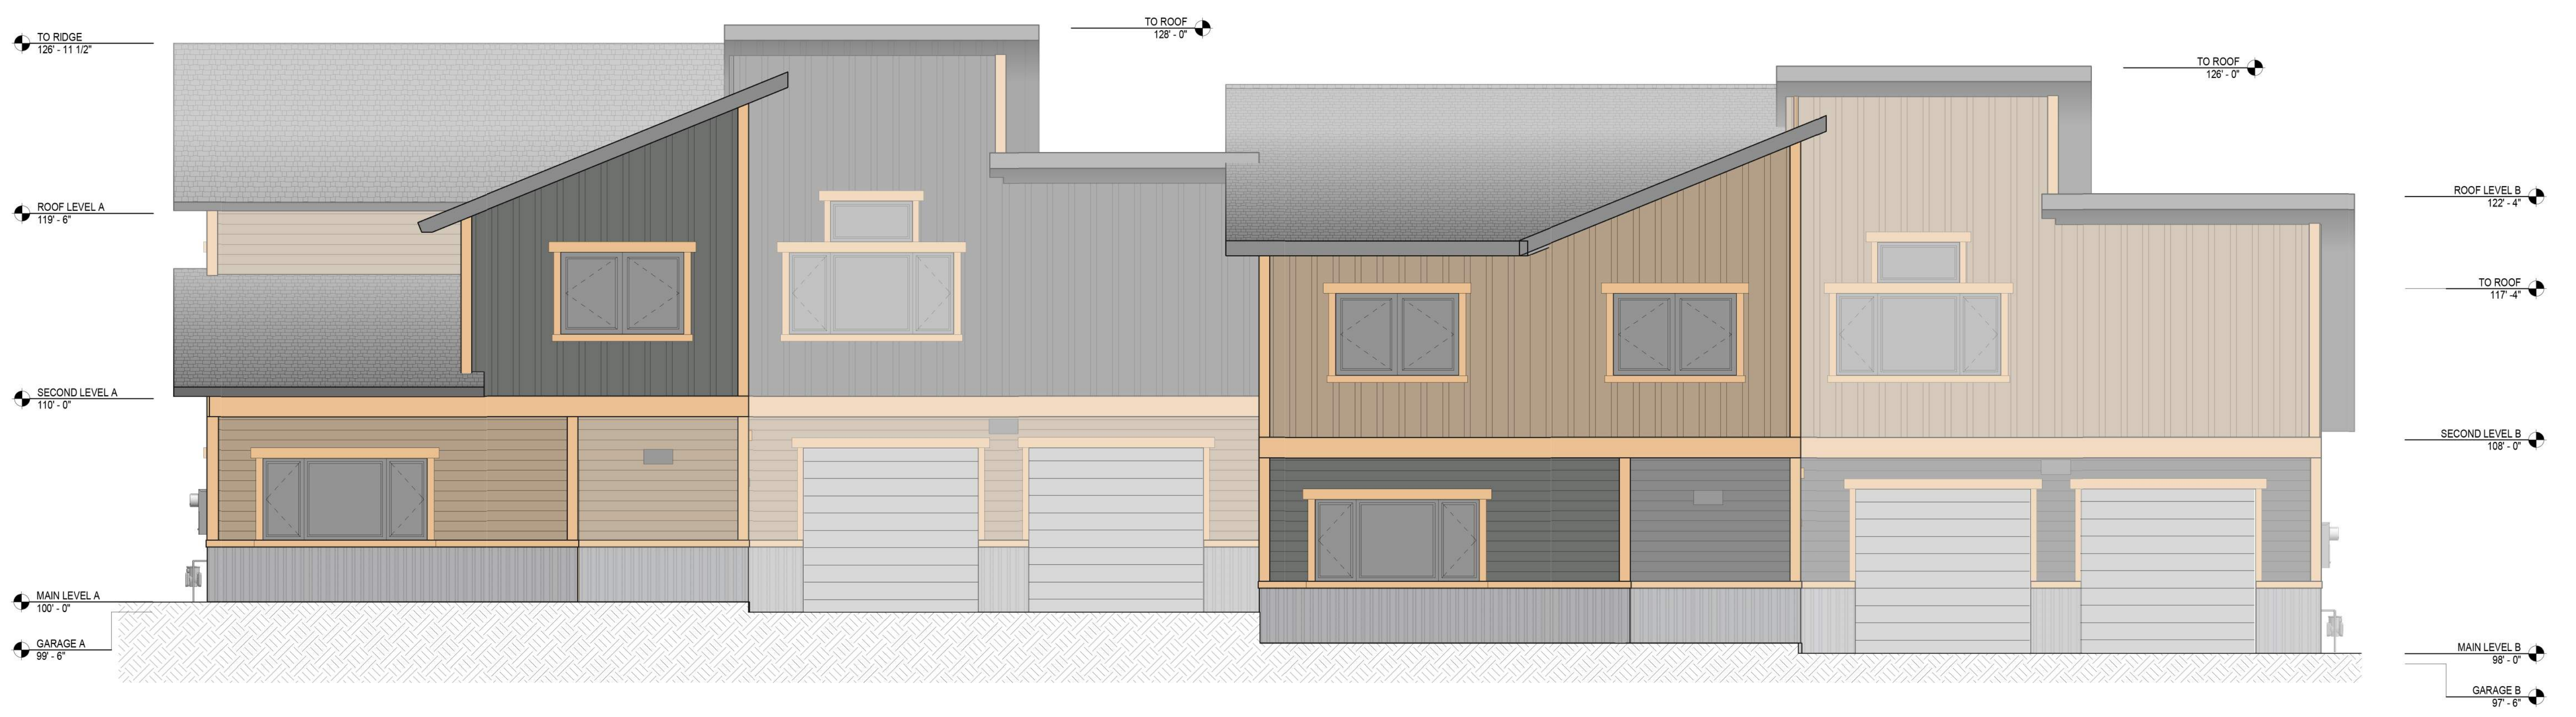

**1 SOUTH COLOR OPTION 3**  
 A3.3 1/4" = 1'-0"